




**Chick-fil-A**  
 5200 Buffington Road  
 Atlanta, Georgia  
 30349-2998

ROY A. WILLIAMS ARCHITECT  
 750 OLD HICKORY BLVD, SUITE 150-2  
 BRENTWOOD, TN 37027  
 PHONE: 615.630.6529  
 EMAIL: royw@eandharch.com

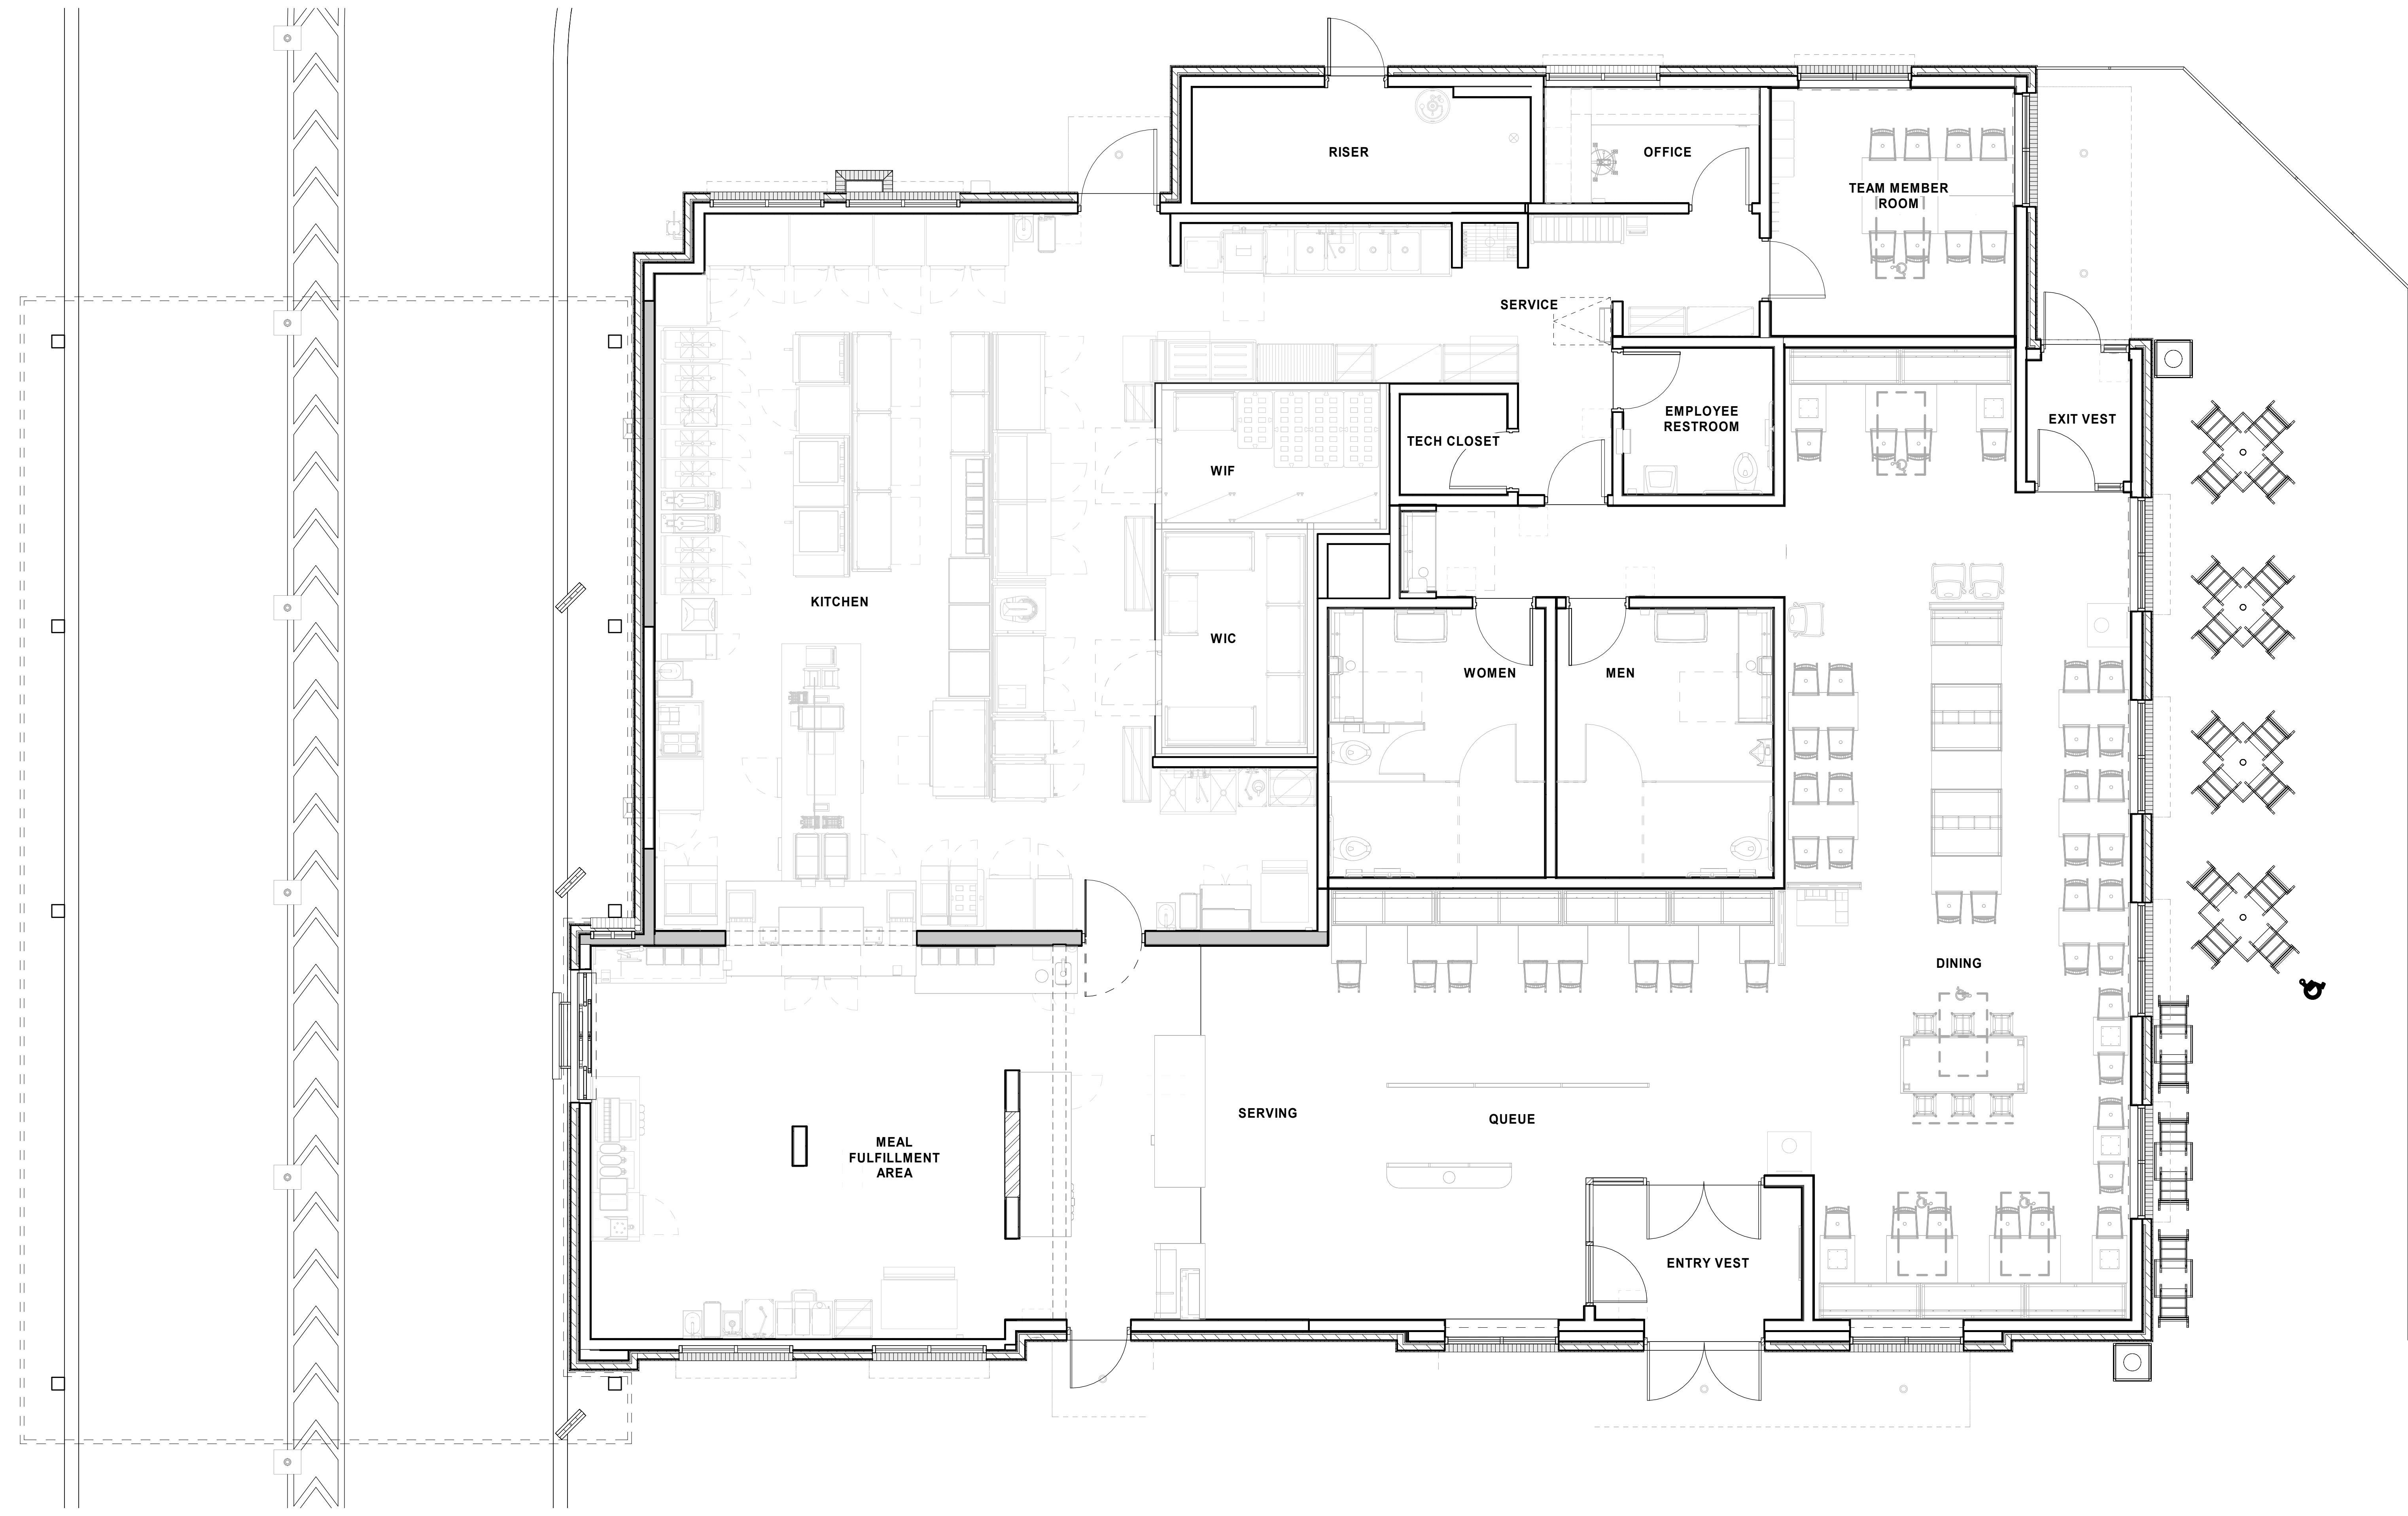

**1 FLOOR PLAN - FFE: 47.50 - VERIFY WITH CIVIL PLANS**  
 1/4" = 1'-0"

**CHICK-FIL-A**  
**SAYREVILLE FSR**  
 MAIN STREET EXTENSION  
 SAYREVILLE, NJ 08872

**FSR#05444**  
 BUILDING TYPE / SIZE: P14 SE BN  
 RELEASE: 23.05

REVISION SCHEDULE		
NO.	DATE	DESCRIPTION

SAYREVILLE PLANNING  
 BOARD SITE PLAN  
 MODIFICATION

CONSULTANT PROJECT #	05444
PRINTED FOR	PRELIMINARY
DATE	10/4/23
DRAWN BY	Author

Information contained on this drawing and in all digital files produced for above named project may not be reproduced in any manner without express written or verbal consent from authorized project representatives.

SHEET  
**PRELIMINARY FLOOR PLAN**

SHEET NUMBER

**X-901**

Autodesk Docs://NJ\_05444\_Sayreville\_2023\_8\_FSR05444\_Sayreville\_ARC.rvt  
 10/4/2023 8:09:39 AM  
 XX-SE-05444-X-901-PRELIMINARY FLOOR PLAN



**Chick-fil-A**  
 5200 Buffington Road  
 Atlanta, Georgia  
 30349-2998

ROY A. WILLIAMS ARCHITECT  
 750 OLD HICKORY BLVD, SUITE 150-2  
 BRENTWOOD, TN 37027  
 PHONE: 615.630.6529  
 EMAIL: royw@eandharch.com

**CHICK-FIL-A**  
**SAYREVILLE FSR**  
 MAIN STREET EXTENSION  
 SAYREVILLE, NJ 08872

**FSR#05444**

BUILDING TYPE / SIZE: P14 SE BN  
 RELEASE: 23.05

REVISION SCHEDULE		
NO.	DATE	DESCRIPTION

SAYREVILLE PLANNING  
 BOARD SITE PLAN  
 MODIFICATION


CONSULTANT PROJECT #	05444
PRINTED FOR	PRELIMINARY
DATE	10/4/23
DRAWN BY	Author

Information contained on this drawing and in all digital files produced for above named project may not be reproduced in any manner without express written or verbal consent from authorized project representatives.


SHEET  
 EXTERIOR ELEVATIONS  
 PELIMINARY

SHEET NUMBER

**X-902**

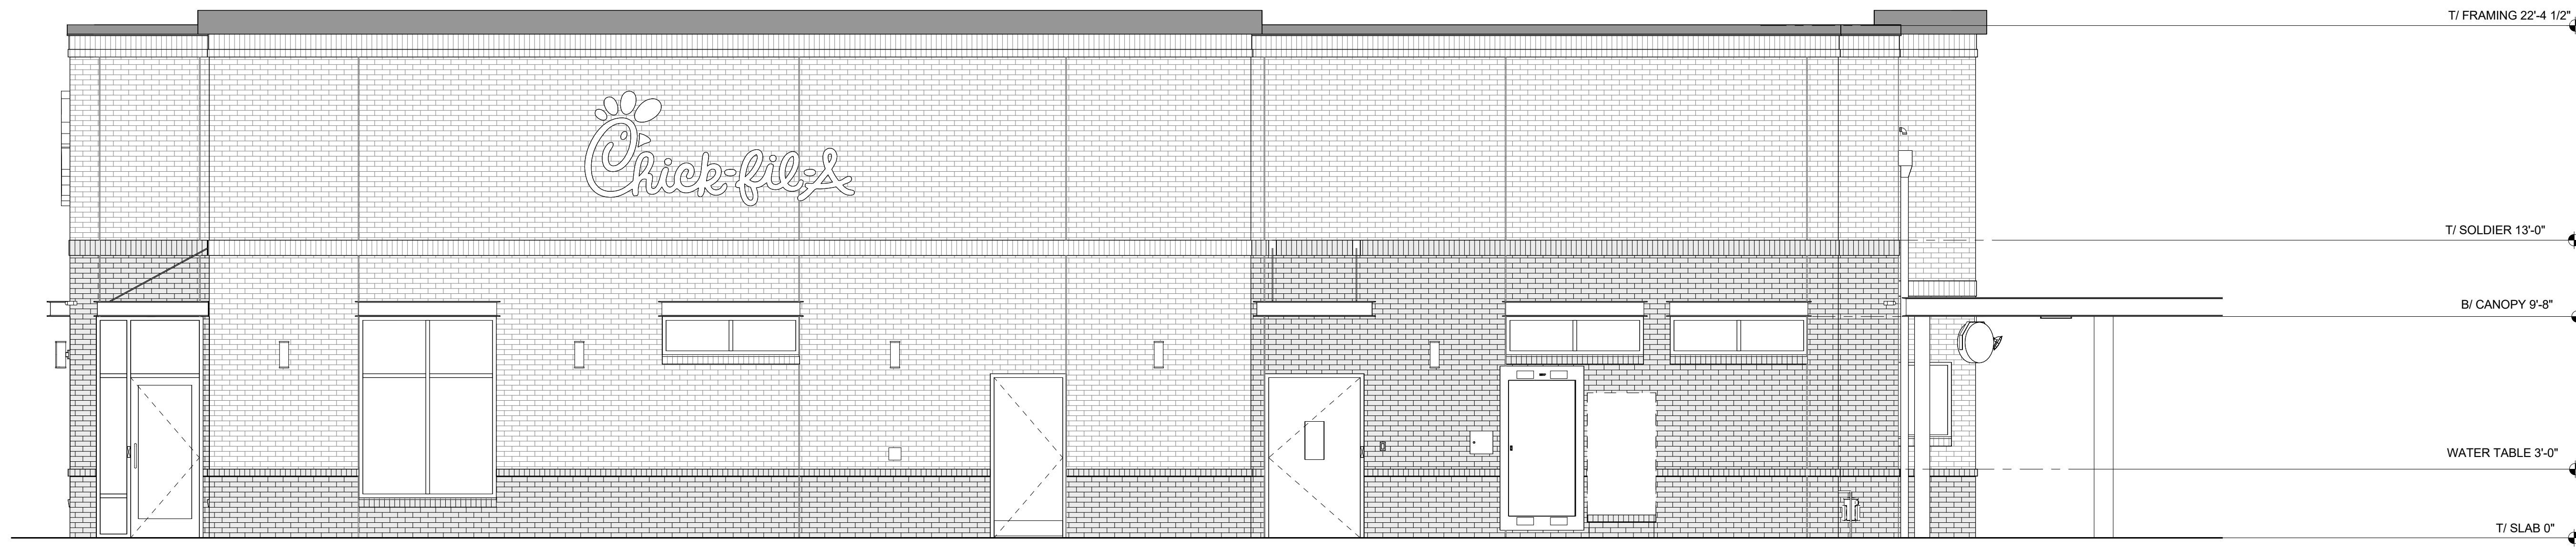

**2 EXTERIOR ELEVATION**  
 1/4" = 1'-0"

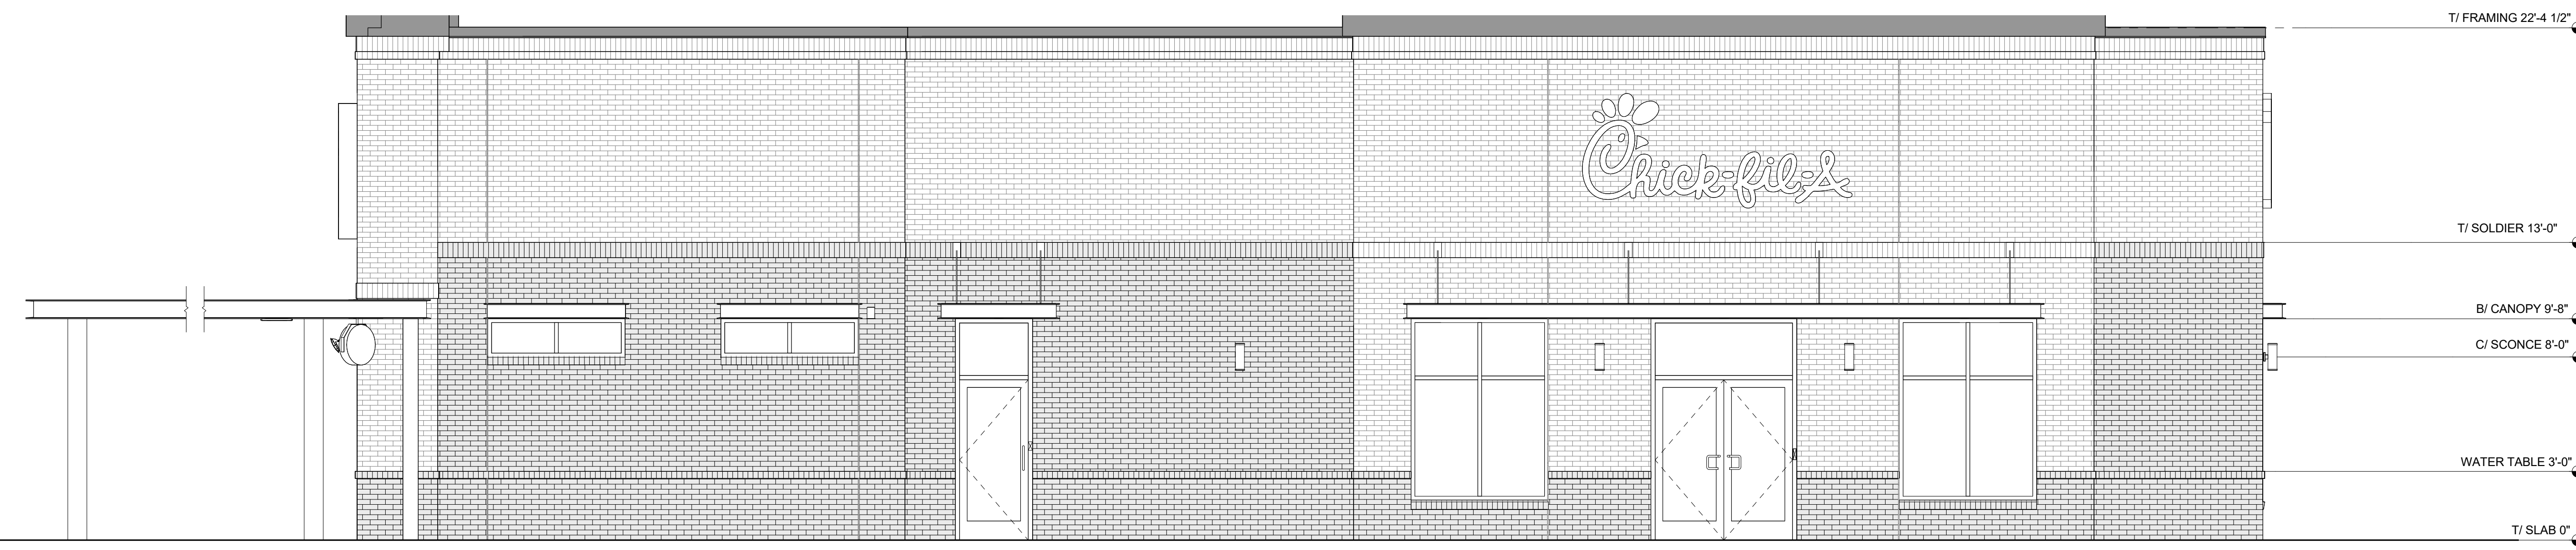

**3 EXTERIOR ELEVATION**  
 1/4" = 1'-0"



**1 EXTERIOR ELEVATION**  
 1/4" = 1'-0"



**4 EXTERIOR ELEVATION**  
 1/4" = 1'-0"

Autodesk Docs: \\NJ\_05444\_Sayreville\_2023\_8\_FSR05444\_Sayreville\_ARC.rvt  
 10/4/2023 8:09:44 AM  
 XX-SE-05444-X-902-EXTERIOR ELEVATIONS PELIMINARY