


**REAR ELEVATION (10-UNIT BUILDING)**

SCALE: 1/8" = 1'-0"

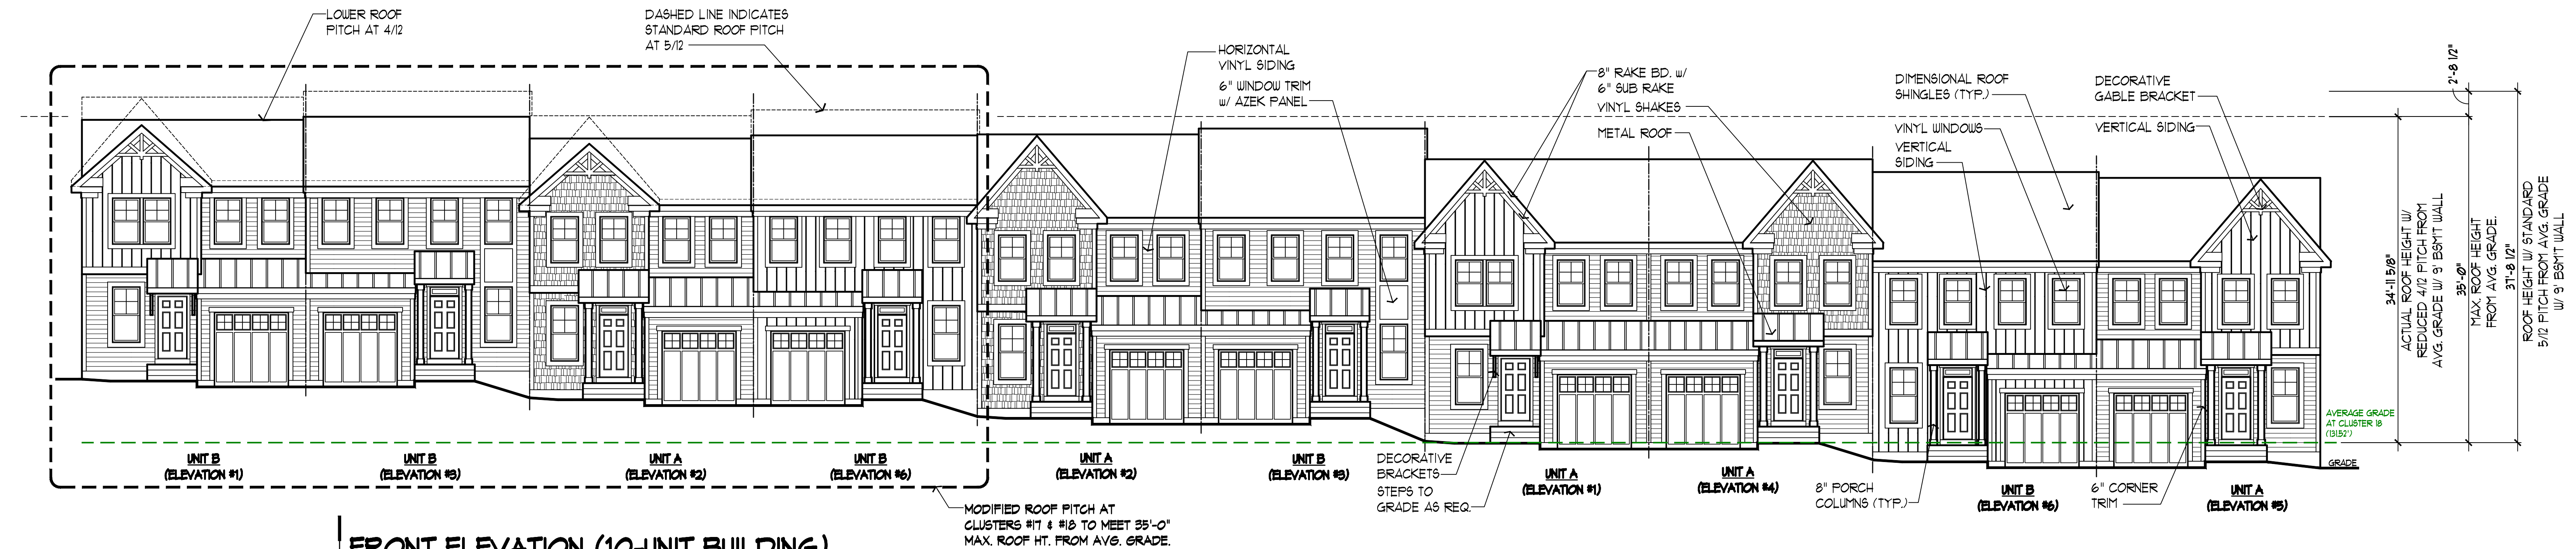


**FRONT ELEVATION (10-UNIT BUILDING)**

SCALE: 1/8" = 1'-0"

**CLUSTER #18 W/ 9' BSMT WALL  
(CLUSTER #17 REVERSED)  
MARKET RATE TOWNHOUSE**  
 ◆ **RARITAN POINT** ◆  
 (AKA NL INDUSTRIES)  
 SAYERVILLE, NEW JERSEY

**KEY PLAN  
(REDUCED HEIGHT UNITS)**

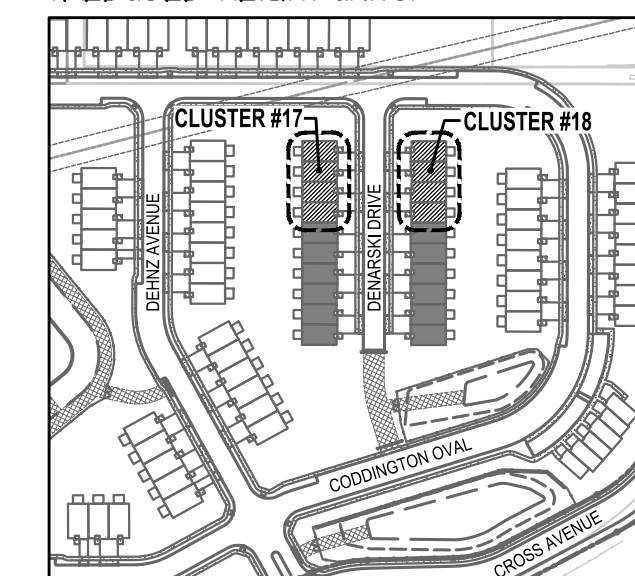

SCALE: 1/8" = 1'-0"  
#150710

MAY 9, 2022 MAY 25, 2022  
MAY 12, 2022 AUGUST 5, 2022  
MAY 16, 2022

**A-11**

**FEINBERG & ASSOCIATES P.C.**

ARCHITECTURE/SITE DESIGN/INTERIOR DESIGN

1010 Haddonfield-Berlin Road • Suite 411 • Voorhees, NJ 08043

Tel: 856.782.0100 • Fax: 856.782.8656

www.feinbergd.com

