

Exhibit: **A-3**

Architecture  
 Planning  
 Project Management

**SONNENFELD AND TROCCHIA**  
 ARCHITECTS, P. A.

53 Main Street  
 Holmdel, NJ 07733


Tel 732.946.7777  
 Fax 732.946.7474

www.sonnenfeldandtrocchia.com

KAPLAN COMPANIES  
 NEW MULTIFAMILY BUILDINGS  
 FOR  
**CAMELOT @ ERNSTON RD.**  
 SAYREVILLE, NEW JERSEY



**1 FRONT ELEVATION**  
 SCALE: 1/8" = 1'-0"

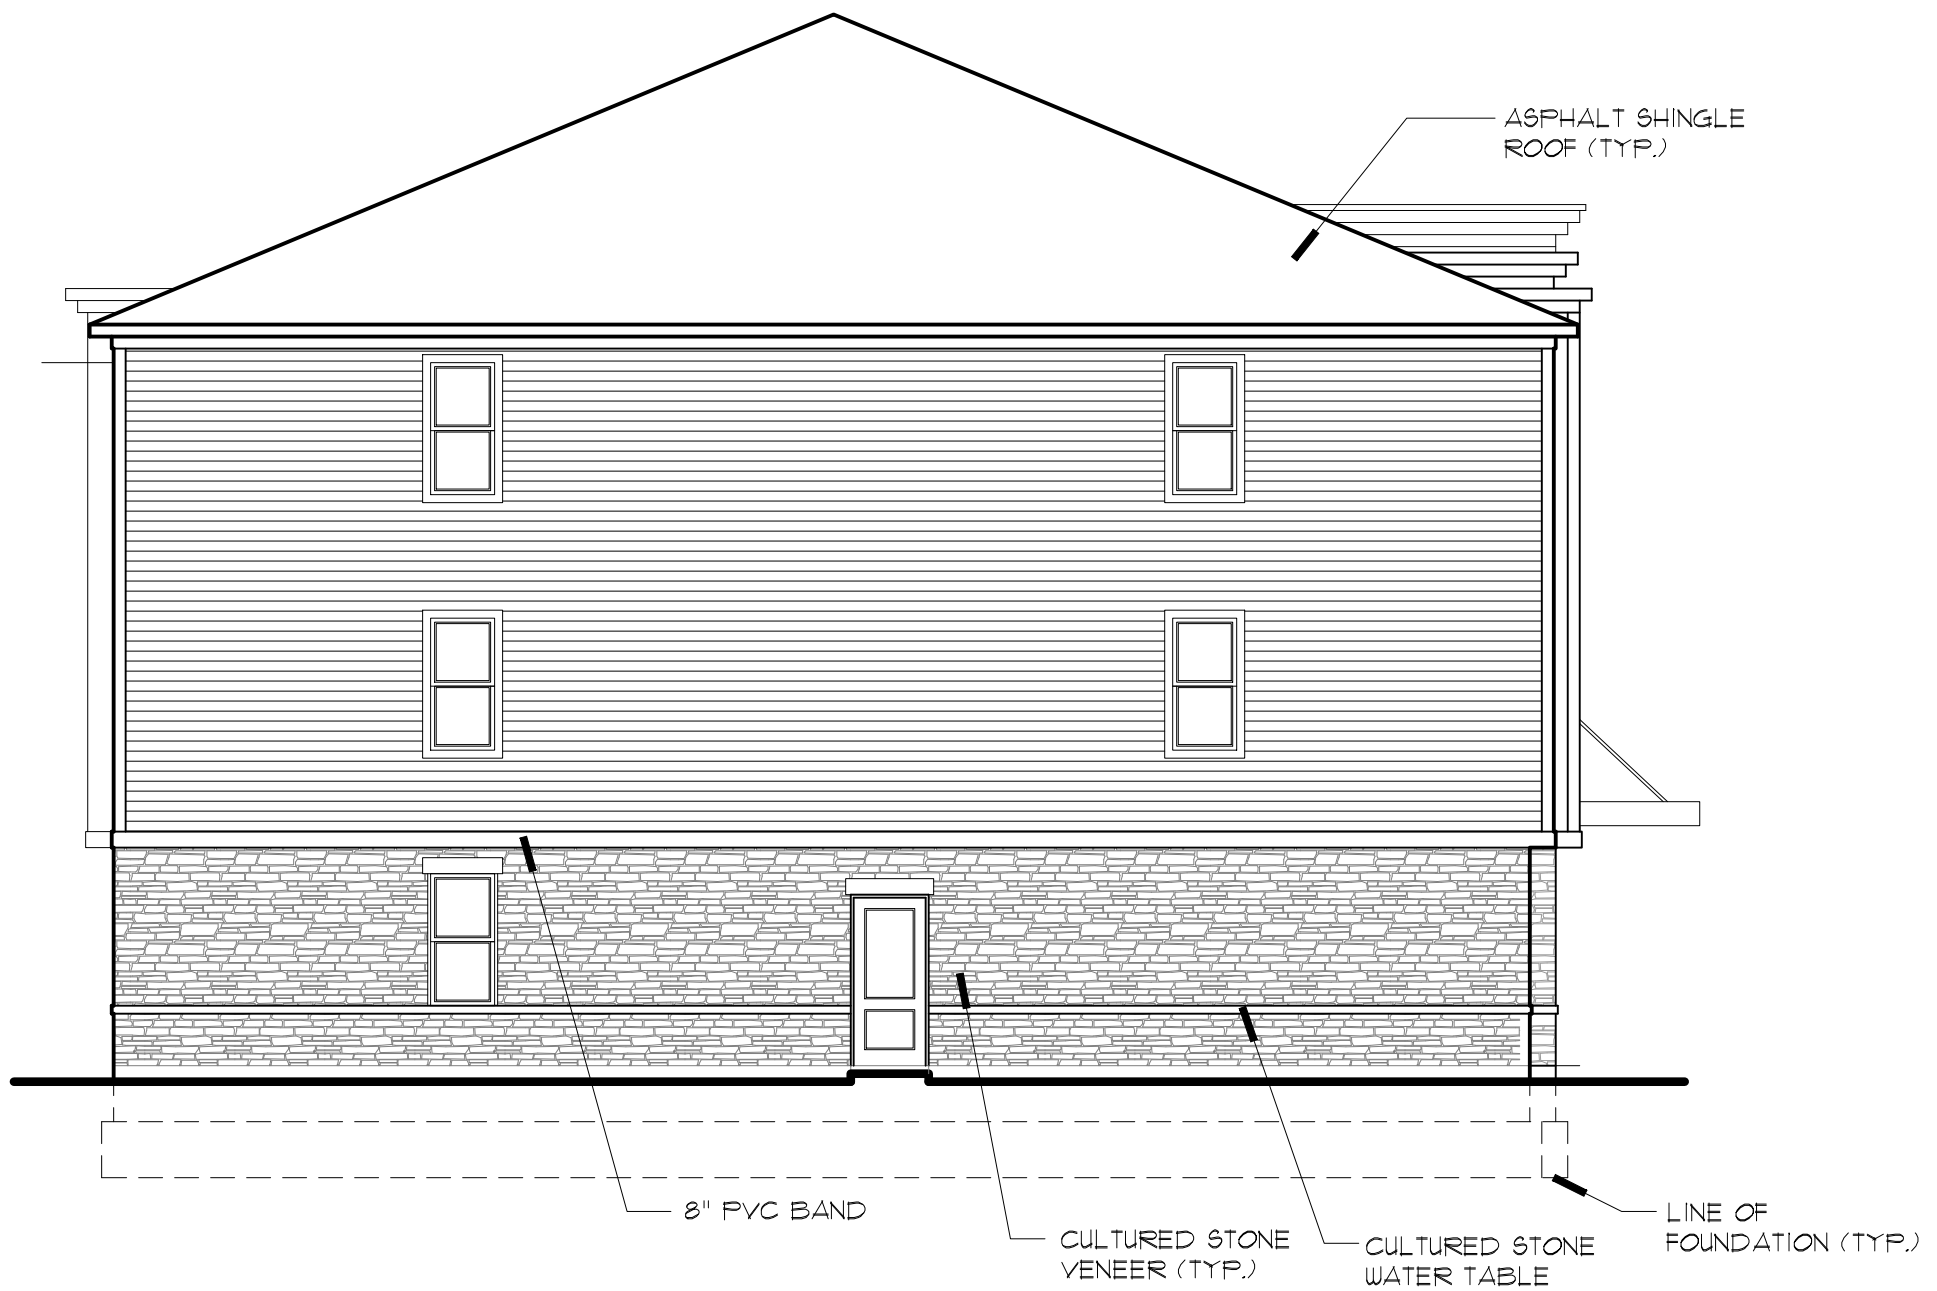

**2 LEFT SIDE ELEVATION**  
 SCALE: 1/8" = 1'-0"

GREGG S. SONNENFELD, AIA  
 NJ A110817

ANDREW F. TROCCHIA JR., AIA  
 NJ A110887


NO. DATE DESCRIPTION  
 REVISIONS

TITLE:  
 BLDGS. #1 & 2  
 BLDG. ELEVATIONS

COMM. NO.: 11511932

DATE: 18 SEPT, 2019


SCALE: AS NOTED

DRAWN BY: STT

CHECKED BY: STT

SHEET:

**A-2.0**

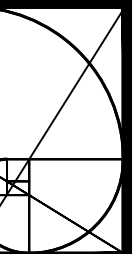

**SONNENFELD  
 AND TROCCHIA**  
 ARCHITECTS, P. A.

53 Main Street  
 Holmdel, NJ 07733  
 Tel 732.946.7777  
 Fax 732.946.7474  
 www.sonnenfeldandtrocchia.com

KAPLAN COMPANIES  
 NEW MULTIFAMILY BUILDINGS  
 FOR  
**CAMELOT @ ERNSTON RD.**  
 SAYREVILLE, NEW JERSEY



**1 REAR ELEVATION**  
 SCALE: 1/8" = 1'-0"

- 5 1/2" VINYL LINEAL TRIM (TYP.)
- 3 1/2" VINYL WINDOW TRIM W/ INTEGRAL "J" MOLD (TYP.)
- 5" VINYL SIDING (TYP.)
- 6" VINYL CORNER TRIM (TYP.)
- 8" PVC BAND
- CULTURED STONE VENEER (TYP.)
- CULTURED STONE WATER TABLE
- LINE OF FOUNDATION (TYP.)



**2 RIGHT SIDE ELEVATION**  
 SCALE: 1/8" = 1'-0"

- ASPHALT SHINGLE ROOF (TYP.)
- 5 1/2" VINYL LINEAL TRIM (TYP.)
- 3 1/2" VINYL WINDOW TRIM W/ INTEGRAL "J" MOLD (TYP.)
- 5" VINYL SIDING (TYP.)
- 6" VINYL CORNER TRIM (TYP.)
- LINE OF FOUNDATION (TYP.)
- CULTURED STONE WATER TABLE
- CULTURED STONE VENEER (TYP.)
- 8" PVC BAND

GREGG S. SONNENFELD, AIA  
 NJ A110817

ANDREW F. TROCCHIA JR., AIA  
 NJ A110887

NO.	DATE	DESCRIPTION
REVISIONS		

TITLE:  
**BLDG. #1 & 2**  
**BLDG. ELEVATIONS**

COMM. NO.: 11511932

DATE: 18 SEPT, 2019

SCALE: AS NOTED

DRAWN BY: STT

CHECKED BY: STT

SHEET:

**A-2.1**