




**REAR ELEVATION (6-UNIT BUILDING)**

SCALE: 3/16" = 1'-0"

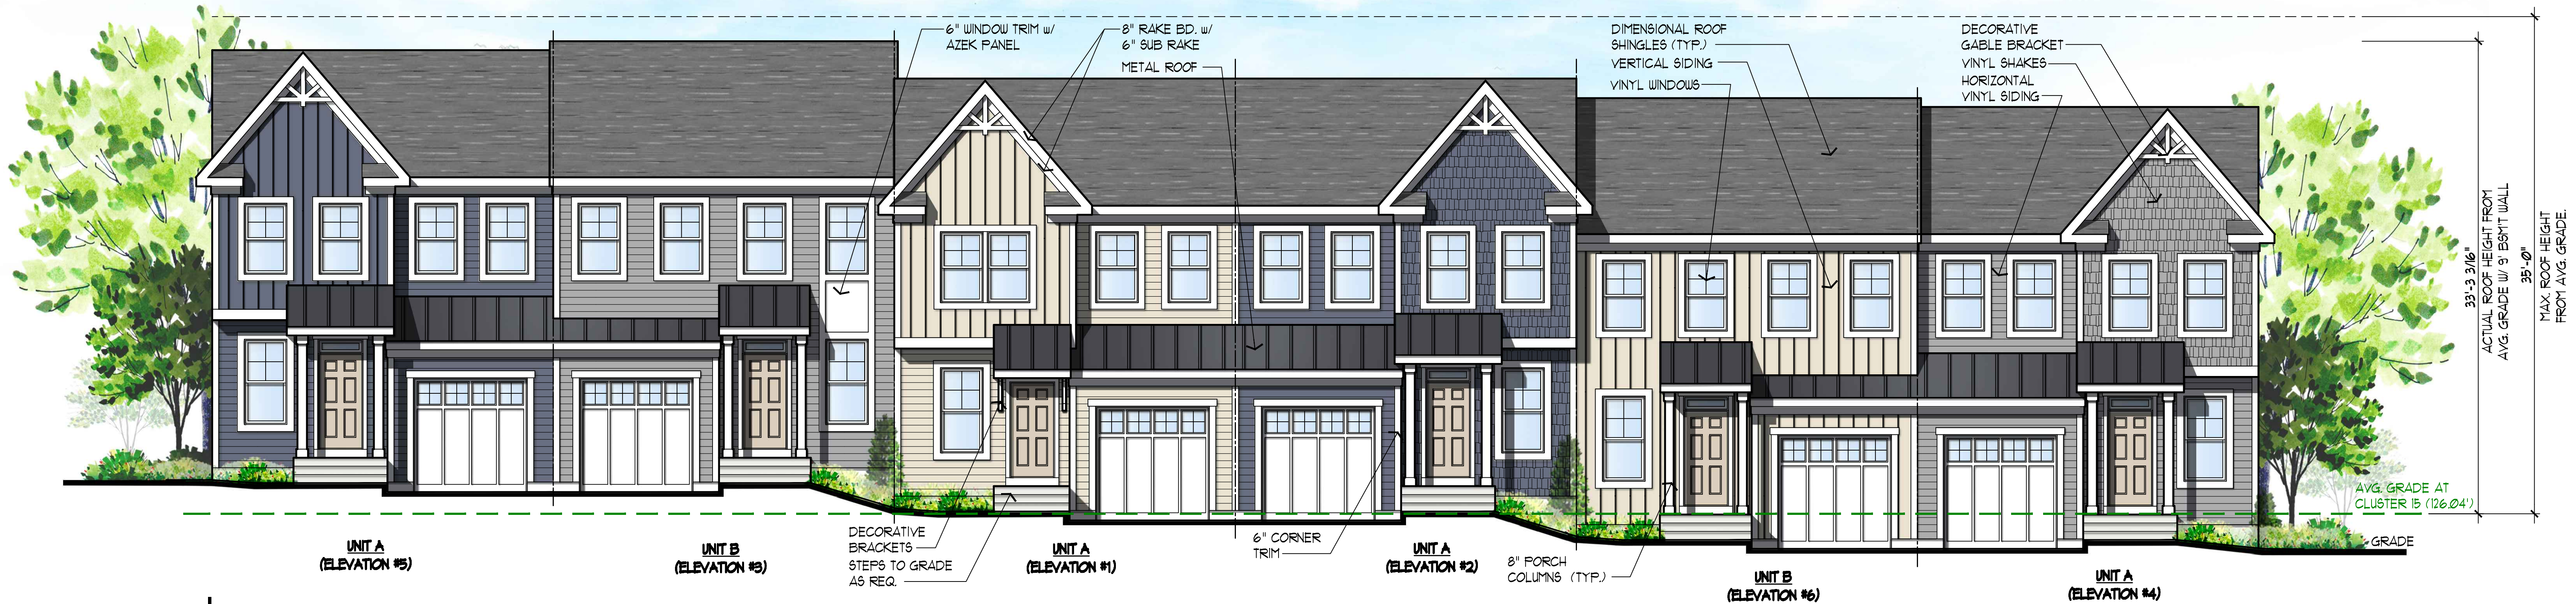


**FRONT ELEVATION (6-UNIT BUILDING)**

SCALE: 3/16" = 1'-0"

**CLUSTER #15 W/ 9' BSM'T WALL**  
**MARKET RATE TOWNHOUSE**  
 ♦ **RARITAN POINT** ♦  
 (AKA NL INDUSTRIES)  
 SAYERVILLE, NEW JERSEY

SCALE: 3/16" = 1'-0"  
 #150710  
 MAY 6, 2022 MAY 16, 2022 AUGUST 5, 2022  
 MAY 9, 2022 MAY 25, 2022  
 MAY 12, 2022 JUNE 10, 2022

**A-9**

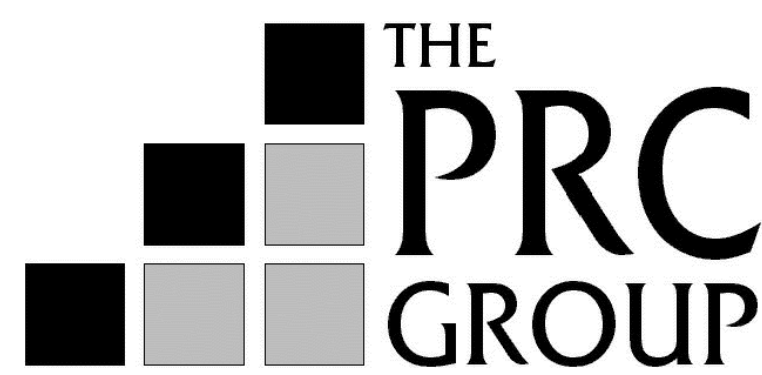

**FEINBERG & ASSOCIATES P.C.**  
 ARCHITECTURE/SITE DESIGN/INTERIOR DESIGN  
 1010 Haddonfield-Berlin Road • Suite 411 • Voorhees, NJ 08043  
 Tel: 856.782.0100 • Fax: 856.782.8656  
 www.feinbergd.com