



Overview of system types and ceiling heights

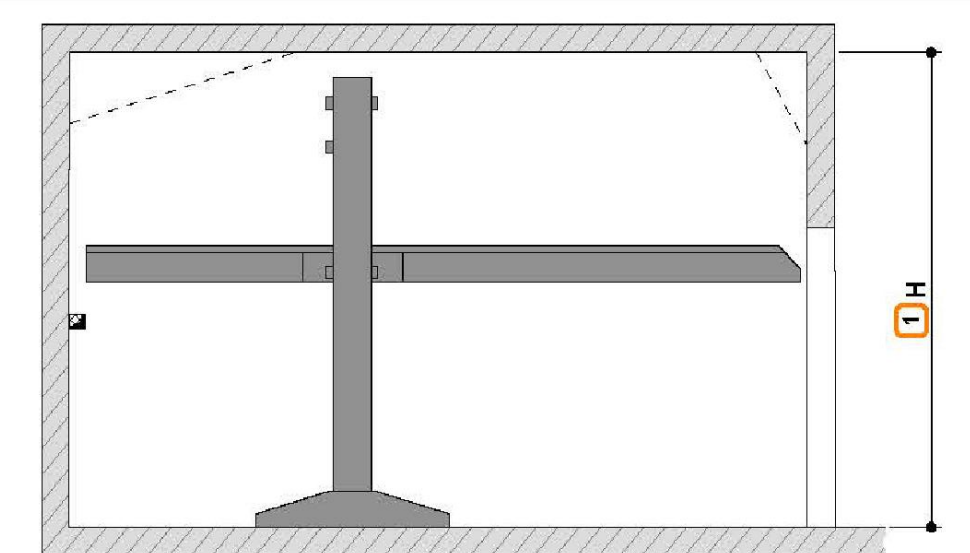

1 If the ceiling is higher, correspondingly higher vehicles can be parked on the top.

Type	Vehicle height, lower	Vehicle height, upper															H - Ceiling height
		150	155	160	165	170	175	180	185	190	195	200	205	210	215		
CP61-160	150	320	325	330	335	340	345	350	355	360	365	370	375	380	385		
CP61-170	160	330	335	340	345	350	355	360	365	370	375	380	385	390	395		
CP61-180	170	340	345	350	355	360	365	370	375	380	385	390	395	400	405		
CP61-190	180	350	355	360	365	370	375	380	385	390	395	400	405	410	415		
CP61-200	190	360	365	370	375	380	385	390	395	400	405	410	415	420	425		
CP61-210	200	370	375	380	385	390	395	400	405	410	415	420	425	430	435		

Vehicle height: lower 180 cm (5.9') and vehicle height, upper 165 cm (5.4').
Type: CP61-190
Ceiling height: 365 cm = 11.9'

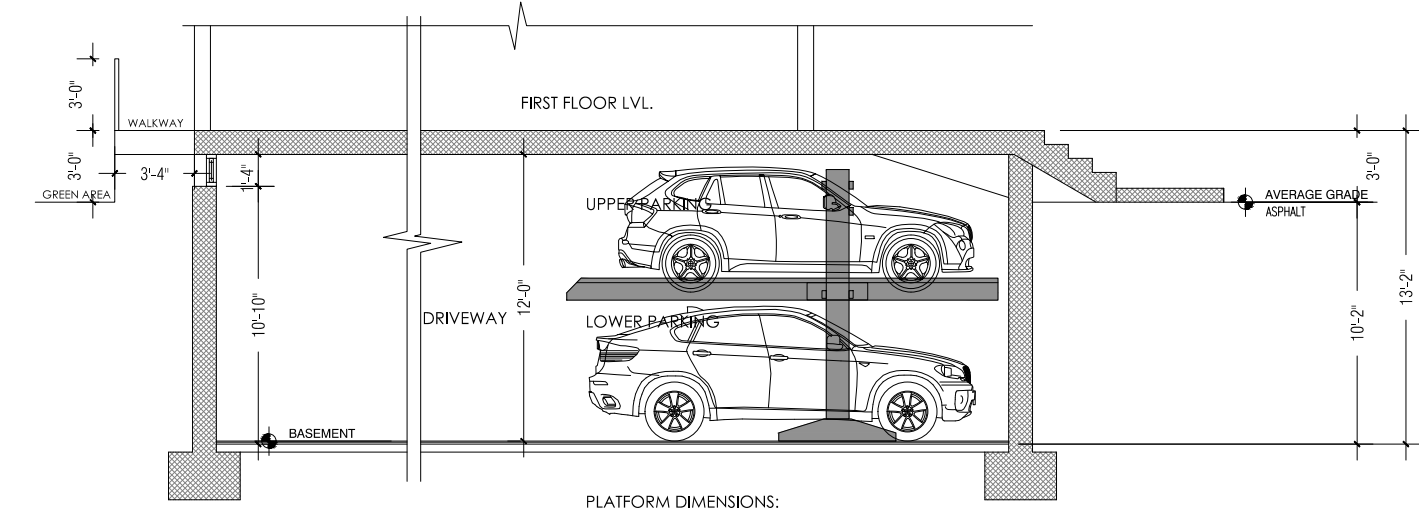

THE ARCHITECT:-
JAVIER ARCHITECT LLC
ARCHITECTURAL PLANNING & DESIGN
26 NORTH OAK AVENUE
ISELIN, NJ 08830
EMAIL: JAVIERNJ@GMAIL.COM

DESIGN BY:
VISION
DESIGN FOR LIFE
VISION DESIGN & DEVELOPMENT
MURRAYVILLE, NJ, NEW JERSEY
T: 948.262.8080
E: ibrahimvision79@gmail.com
www.vision-cons.com

CONSULTANTS

NOT FOR CONSTRUCTION

USE AND INTERPRETATION OF THIS DRAWING:
DRAWING IS INCOMPLETE UNLESS USED WITH ALL OTHER CONTRACT DRAWINGS.
AS INSTRUMENTS OF SERVICE, ALL DRAWINGS SPECIFICATIONS AND COPIES THEREOF FURNISHED BY THE ARCHITECT ARE HIS PROPERTY. THEY ARE TO BE USED ONLY FOR THIS PROJECT.
ANY DISCREPANCIES SHALL BE BROUGHT TO THE ARCHITECT'S ATTENTION PRIOR TO COMMENCEMENT OF ANY WORK.

SEAL & SIGNATURE:
Joseph D. Javier
REG. ARCHITECT NJ LIC # 16479

REVISIONS/ISSUES:
07/03/24 PLANNING REVIEW
DATE NO. DESCRIPTION:
PROJECT: 2021-31

BLOCK: 444.04
LOT'S 23, 24, 25 & 28
NEW MOSQUE
216 ERNSTON ROAD
SAYREVILLE, NJ 08859

DRAWING TITLE:
BASEMENT PLAN
RAMP AND PARKING
TYPICAL SECTIONS

DATE 07/03/24
DWG. BY I.H.
CHK. BY J.J.
SCALE AS INDICATED
DRAWING 3 OF 8

DWG. NO. **A-1**


THE PRAYER HALLS OCCUPANCY

ASSEMBLAGE AREA	OCCUPANCY	#REQUIRED	PROPOSED	REMARKS
GENTS PRAYER HALL#1 (1ST FLOOR)	340	113		20 COL. X 17 ROW
LADIES PRAYER HALL (2ND FLOOR)	114	38		20 COL. X 5 ROW
TOTAL	454	151	109+57=166	

- 1 PARKING SPACE FOR 3 SEATS.
- THE MULTIPURPOSE HALL WILL NOT BE USED AT THE SAME PRAYER TIME

BUILDING DATA

1	FLOOR	NEW PROPOSE AREA	VOLUME
	1ST FLOOR	23,082 SF.	
	2ND FLOOR	13,366 SF.	
	3RD FLOOR	6,239 SF.	
	TOTAL BLDG.	42,687 SF.	
	BASEMENT	24,426 SF.	
	MINARET	139 SF.	

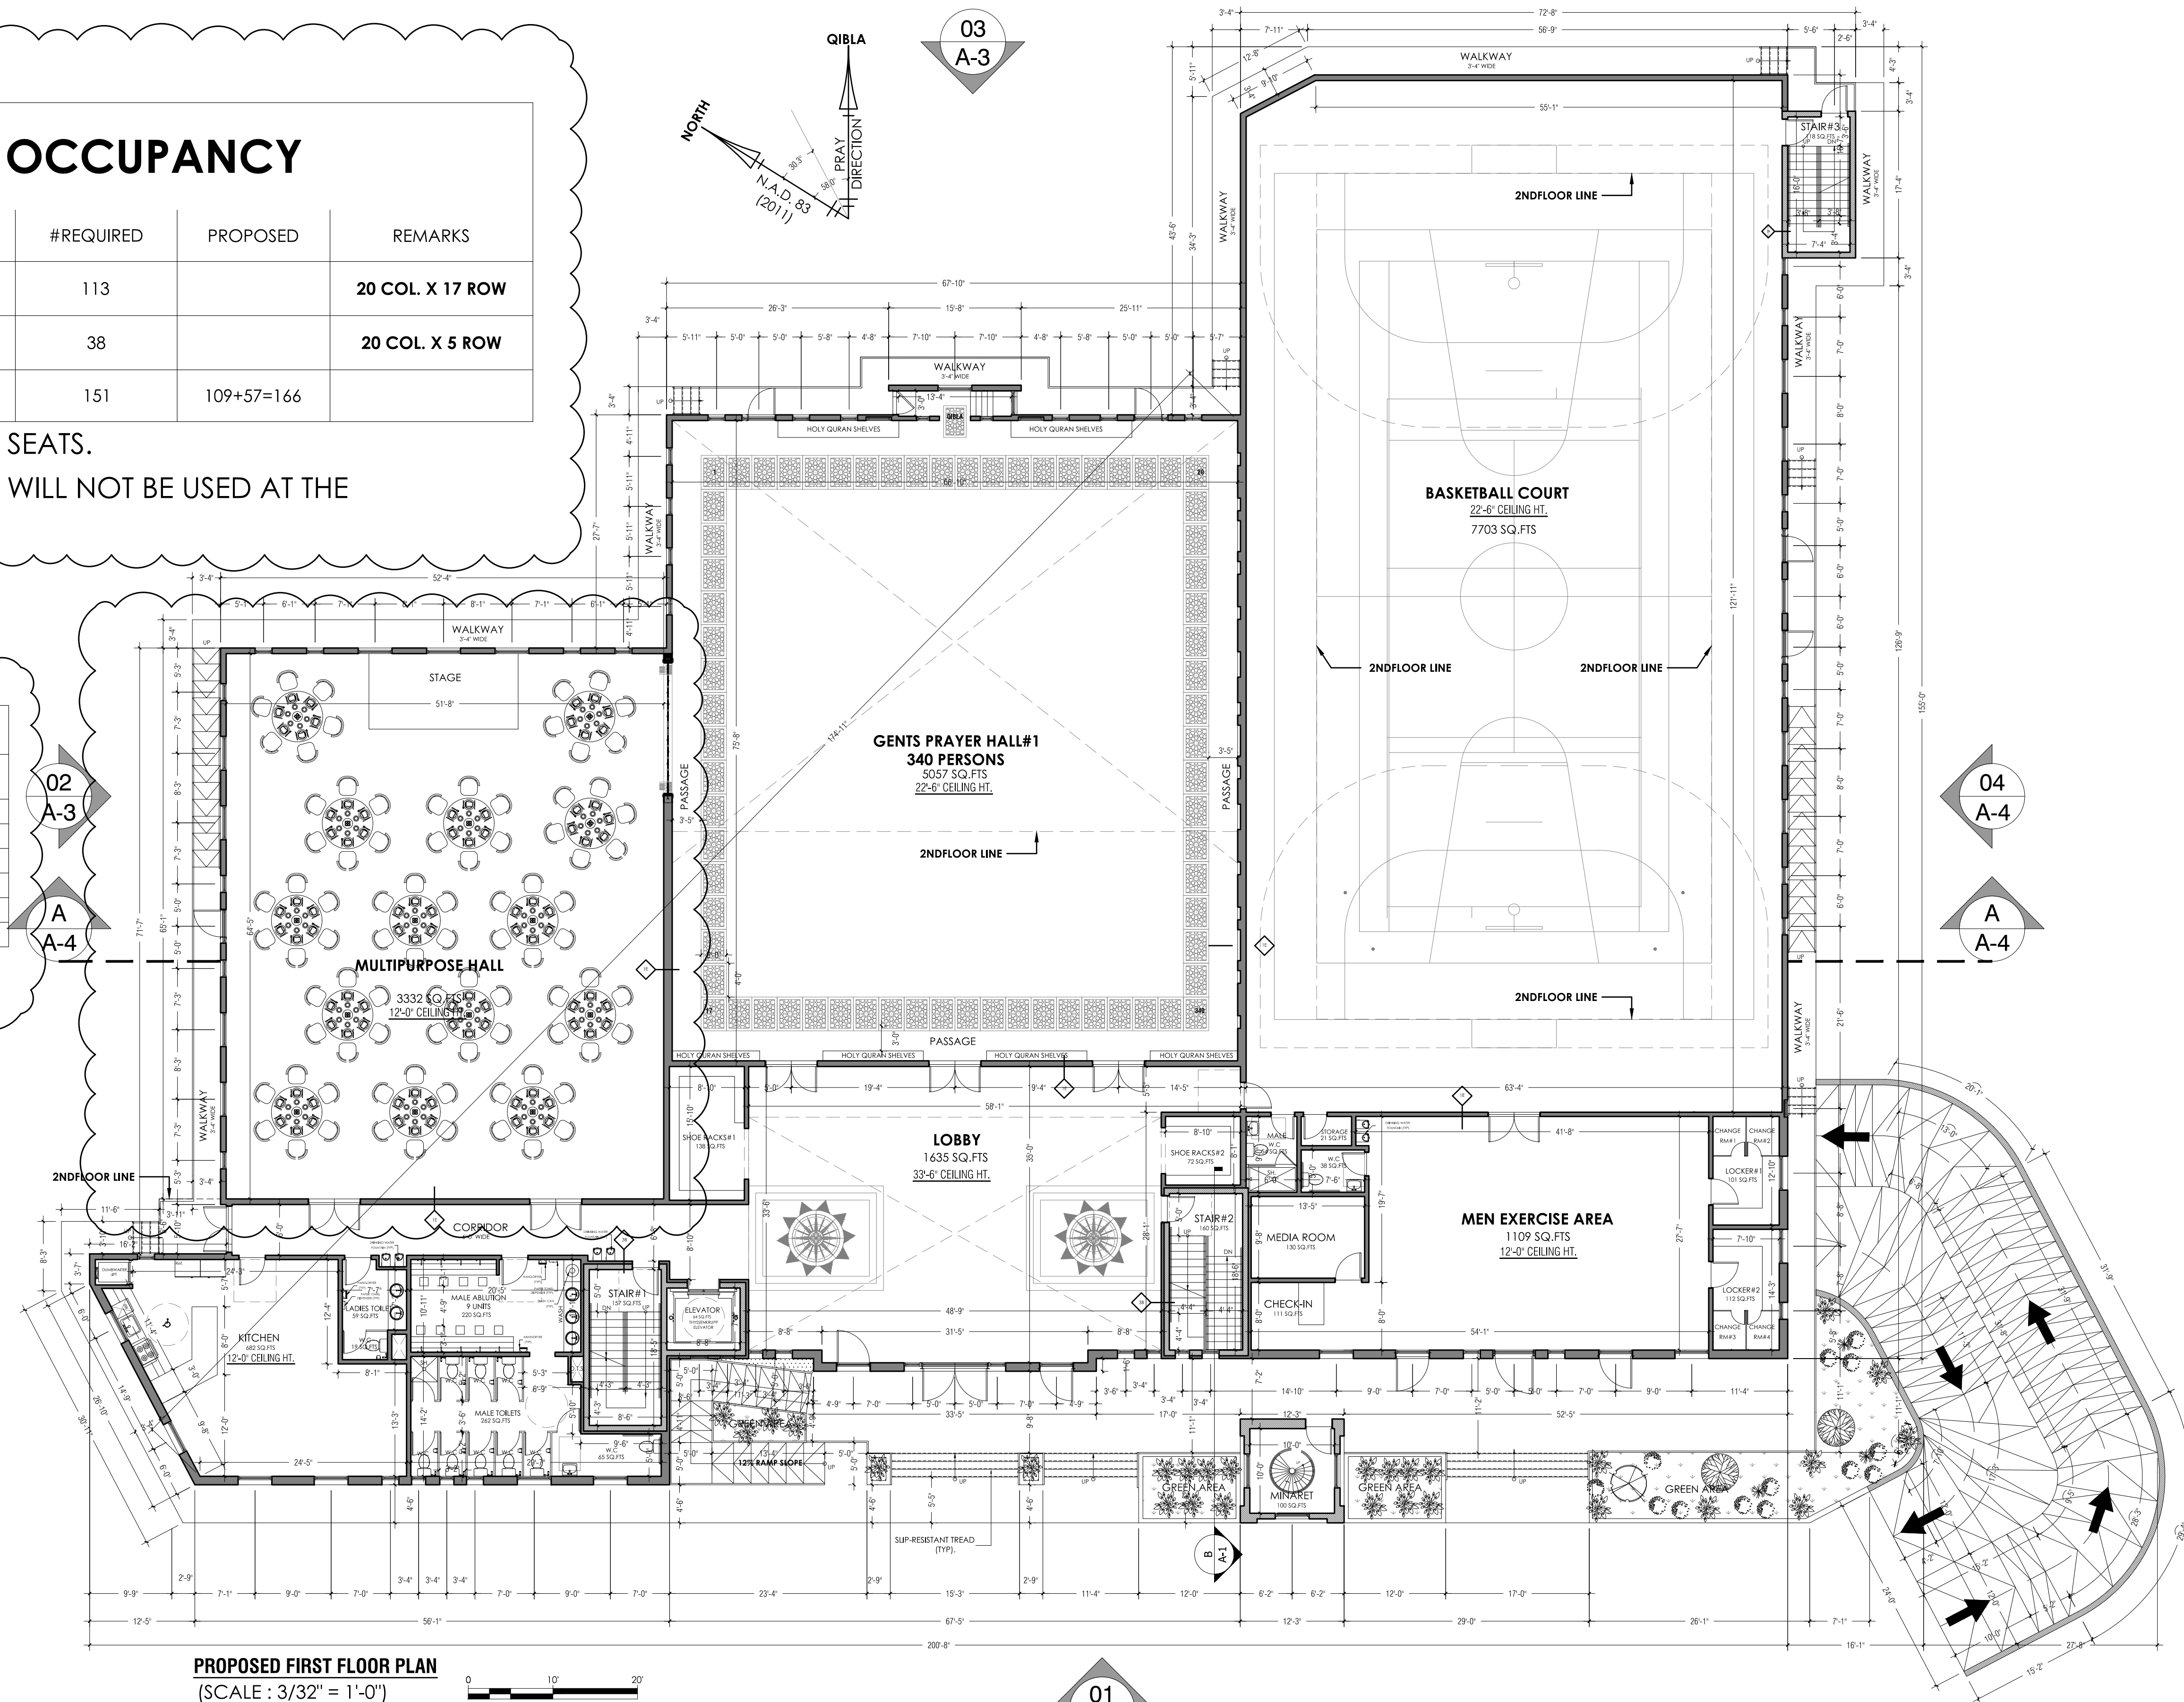

PROPOSED FIRST FLOOR PLAN
(SCALE : 3/32" = 1'-0")

THE ARCHITECT:-
JAVIER ARCHITECT LLC
 ARCHITECTURAL PLANNING & DESIGN
 26 NORTH OAK AVENUE
 ISELIN, NJ 08830
 EMAIL: JAVIERNJ@GMAIL.COM

DESIGN BY:
VISION
 DESIGN FOR LIFE
 VISION DESIGN & DEVELOPMENT
 MUHAMMADIYAH JAL. NEW JERSEY
 T: 948.262.8080
 E: ibrahimvision79@gmail.com
 www.vision-cons.com

CONSULTANTS

NOT FOR CONSTRUCTION

USE AND INTERPRETATION OF THIS DRAWING:
 DRAWING IS INCOMPLETE UNLESS USED WITH ALL OTHER CONTRACT DRAWINGS.
 AS INSTRUMENTS OF SERVICE, ALL DRAWINGS, SPECIFICATIONS AND COPIES THEREOF FURNISHED BY THE ARCHITECT ARE HIS PROPERTY. THEY ARE TO BE USED ONLY FOR THIS PROJECT.
 ANY DISCREPANCIES SHALL BE BROUGHT TO THE ARCHITECTS ATTENTION PRIOR TO COMMENCEMENT OF ANY WORK.

SEAL & SIGNATURE:

Joseph D. Javier
 REG. ARCHITECT NJ LIC # 16479

REVISIONS/ISSUES:

07/03/24 PLANNING REVIEW

DATE NO. DESCRIPTION:

PROJECT: 2021-31

BLOCK: 444.04
LOT'S 23, 24, 25 & 28
NEW MOSQUE
216 ERNSTON ROAD
SAYREVILLE, NJ 08859

DRAWING TITLE:
 FIRST FLOOR PLAN

DATE 07/03/24

DWG. BY M.H.

CHK. BY J.J.

SCALE AS INDICATED

DRAWING 4 OF 8

DWG. NO. **A-2**

CONSULTANTS

NOT FOR CONSTRUCTION

USE AND INTERPRETATION OF THIS DRAWING:
 DRAWING IS INCOMPLETE UNLESS USED WITH ALL OTHER CONTRACT DRAWINGS.
 AS INSTRUMENTS OF SERVICE, ALL DRAWINGS, SPECIFICATIONS AND COPIES THEREOF FURNISHED BY THE ARCHITECT ARE HIS PROPERTY. THEY ARE TO BE USED ONLY FOR THIS PROJECT.
 ANY DISCREPANCIES SHALL BE BROUGHT TO THE ARCHITECT'S ATTENTION PRIOR TO COMMENCEMENT OF ANY WORK.

SEAL & SIGNATURE:

Joseph D. Javier
 REG. ARCHITECT NJ LIC # 16479

REVISIONS/ISSUES:

07/03/24 PLANNING REVIEW

DATE NO. DESCRIPTION:

PROJECT: 2021-31

BLOCK: 444.04
LOT'S 23, 24, 25 & 28
NEW MOSQUE
216 ERNSTON ROAD
SAYREVILLE, NJ 08859

DRAWING TITLE:
 SECOND FLOOR PLAN

DATE 07/03/24


DWG. BY M.H.

CHK. BY J.J.


SCALE AS INDICATED

DRAWING 5 OF 8


DWG. NO. **A-3**

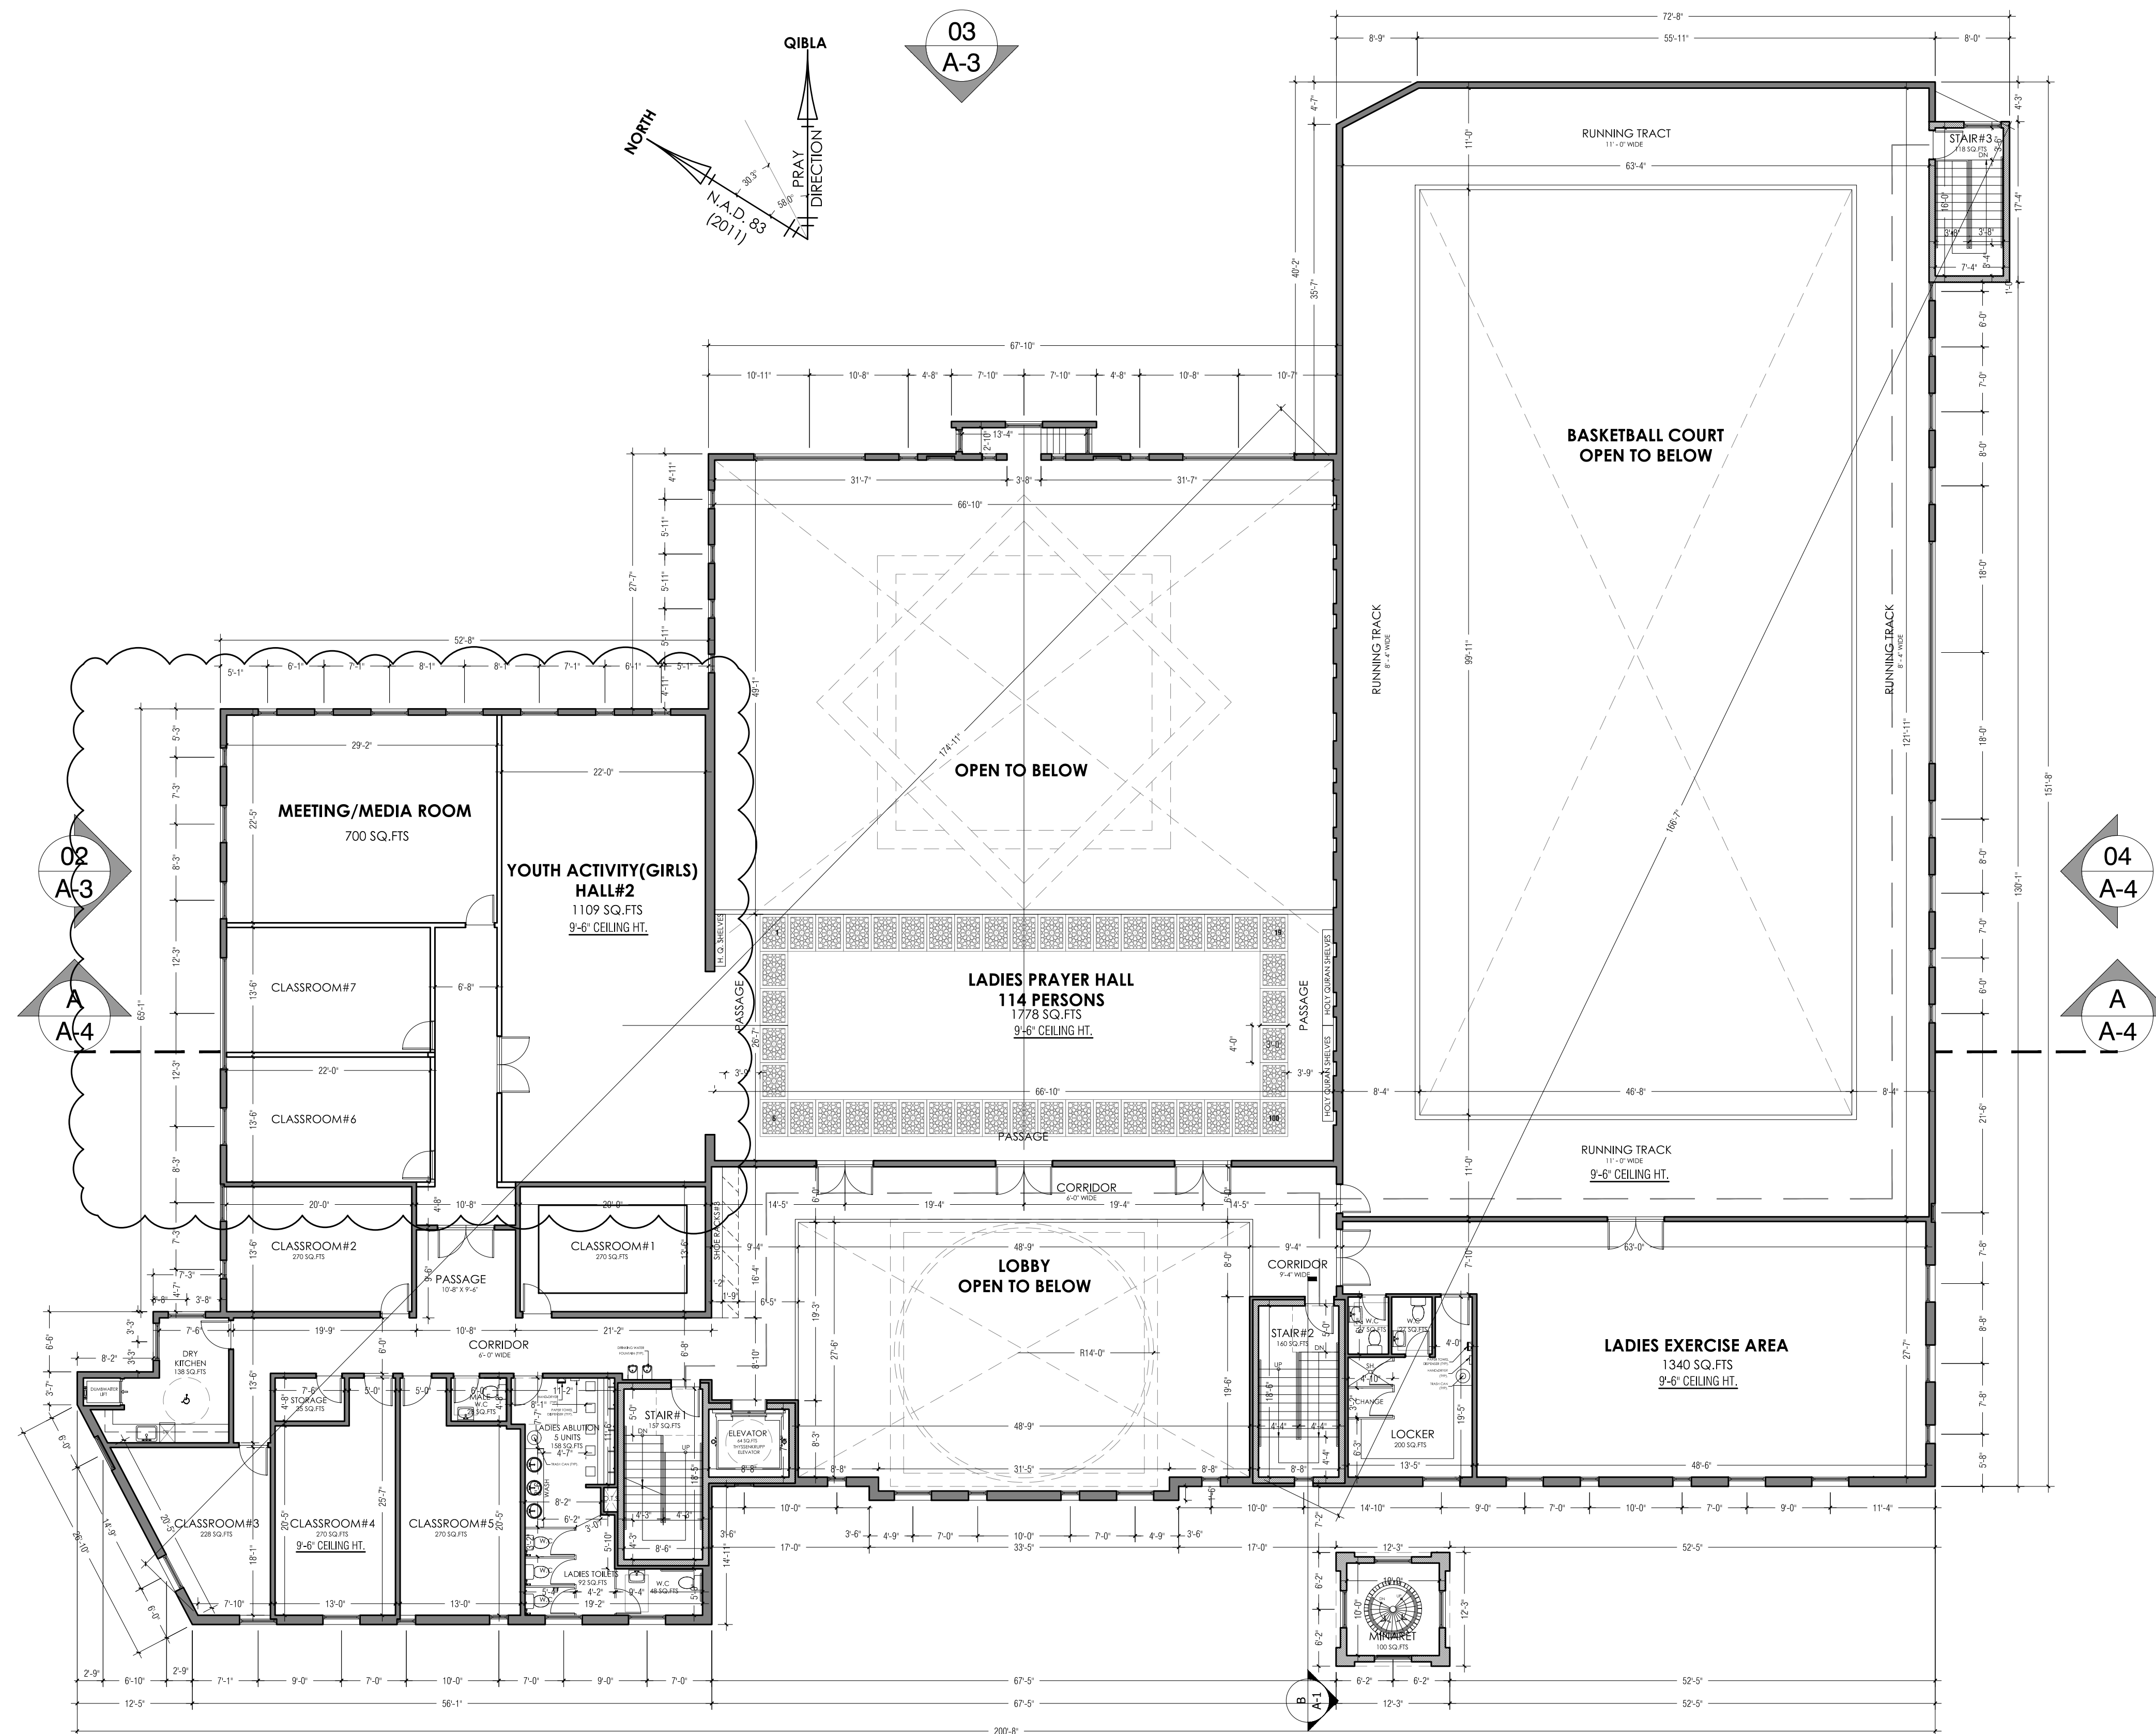


PROPOSED SECOND FLOOR PLAN
 SCALE : 3/32" = 1'-0"

 

01
 A-3

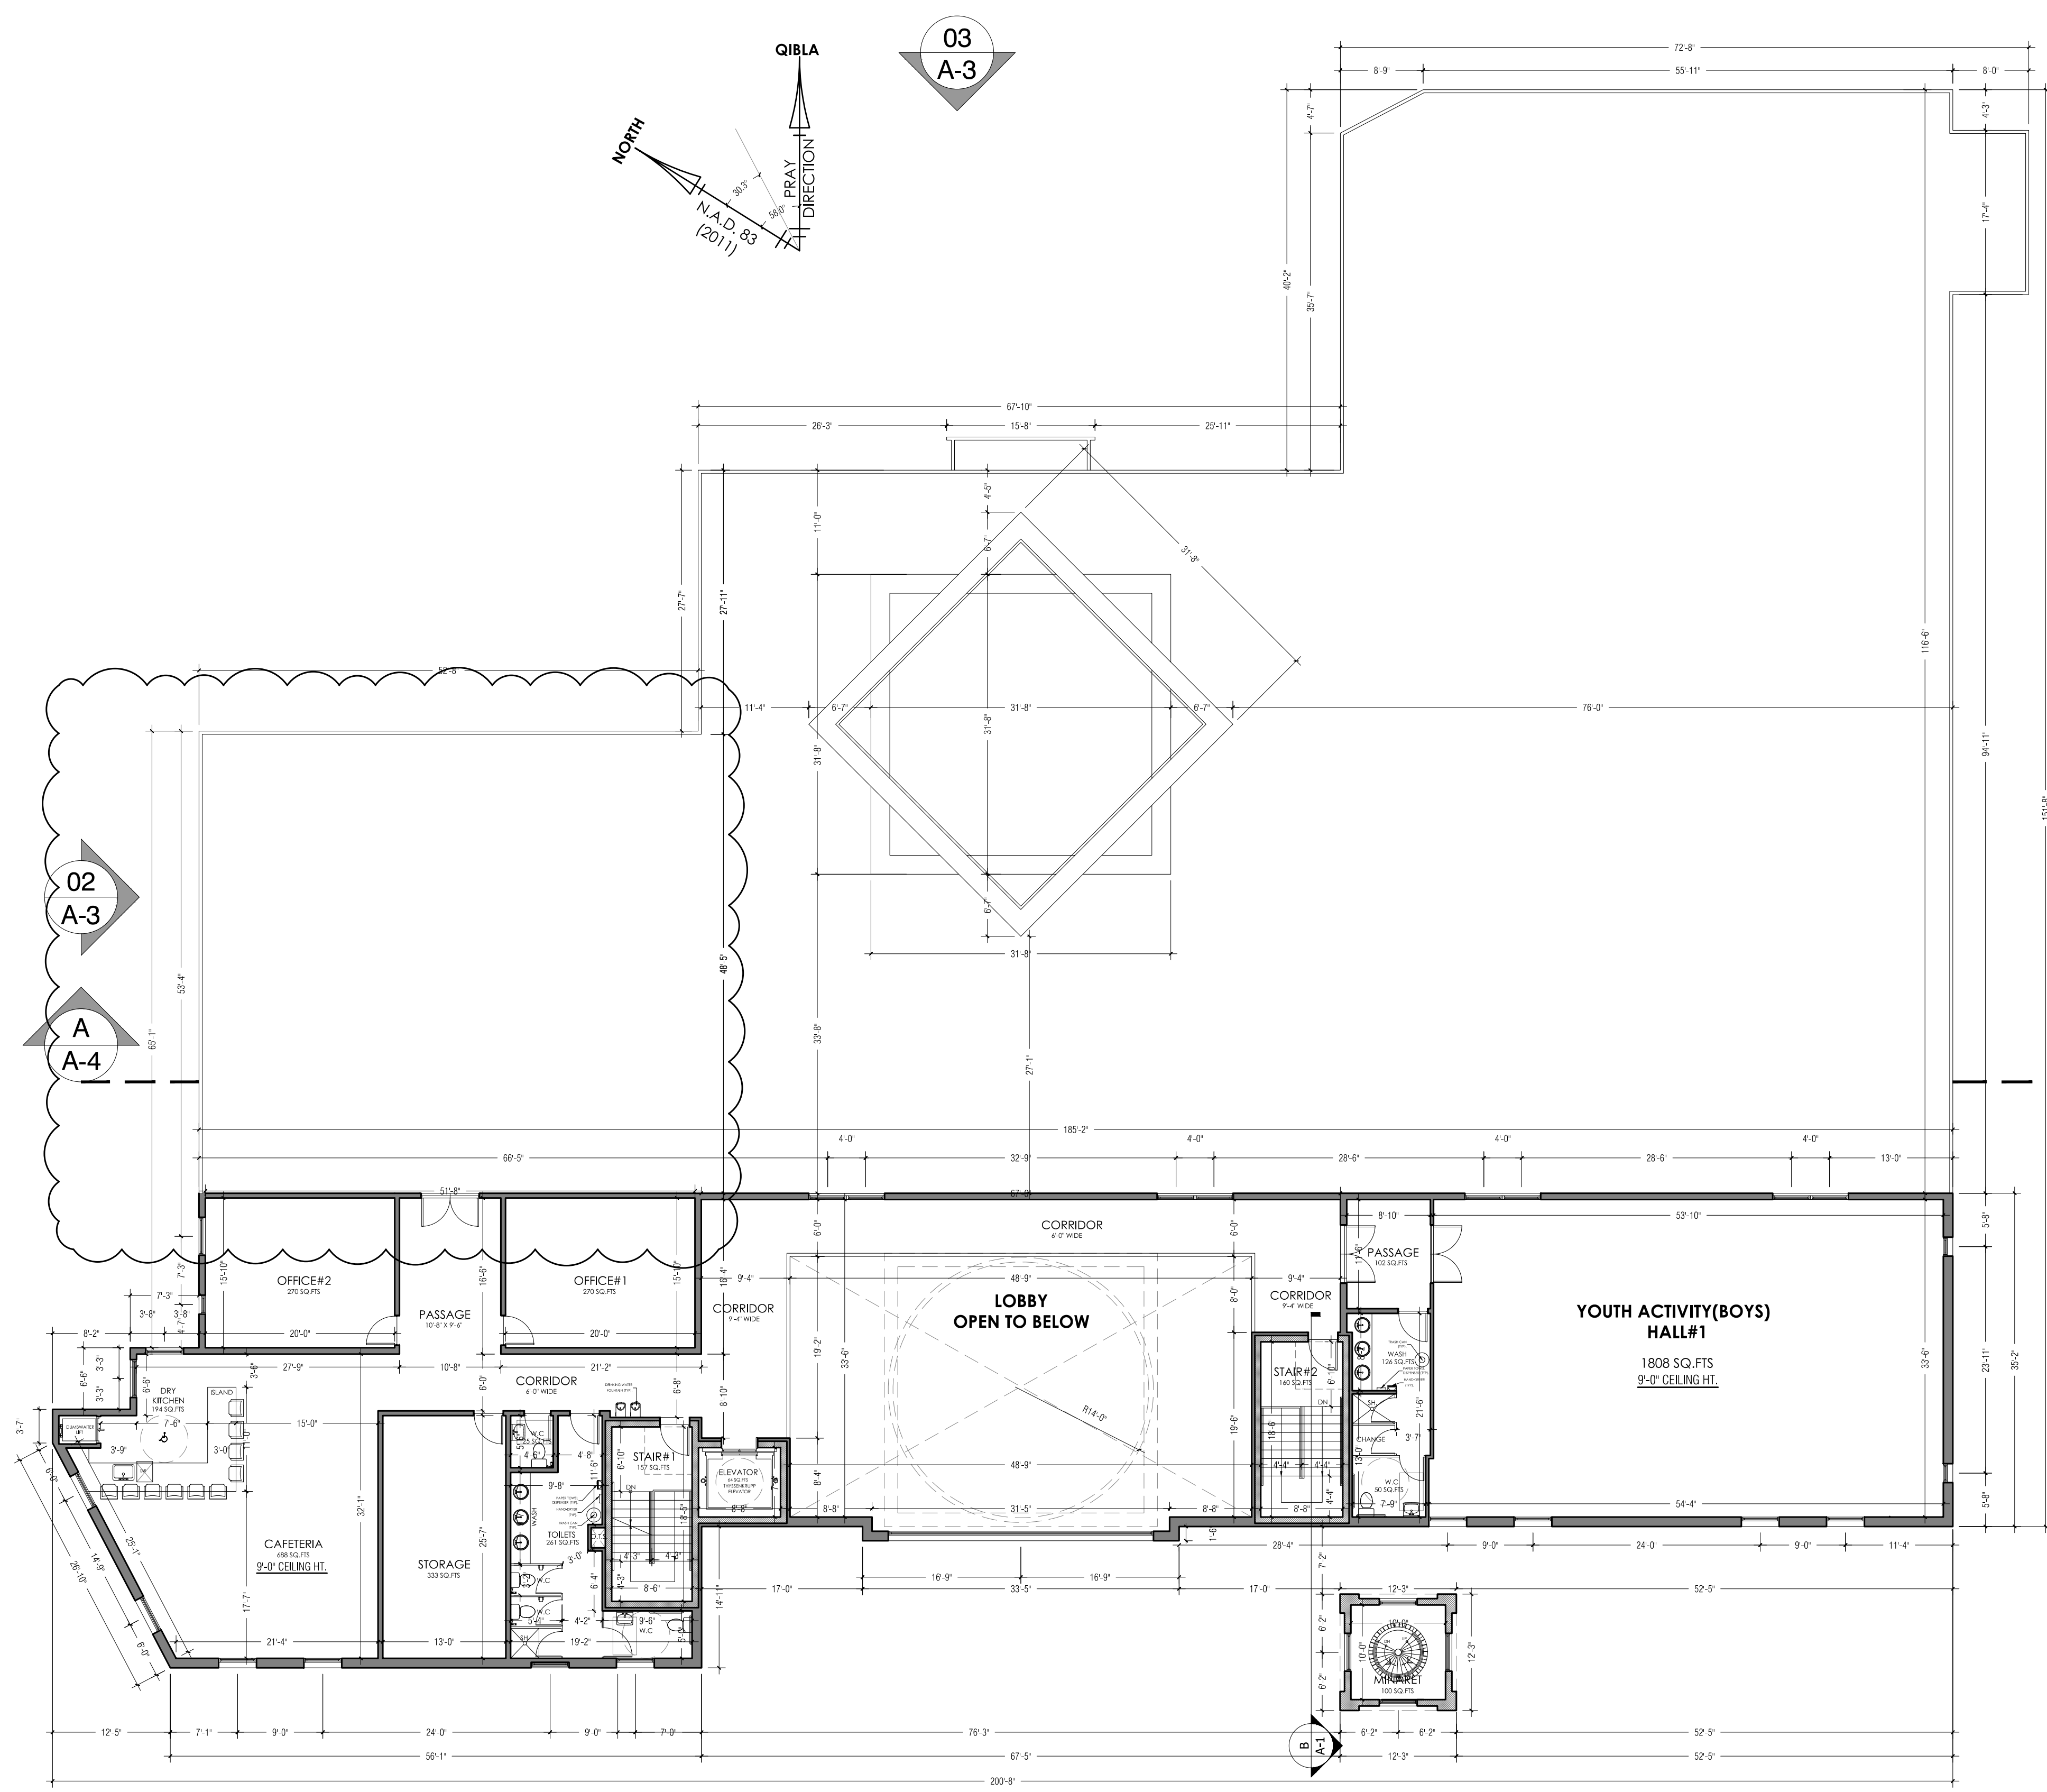

PROPOSED THIRD FLOOR PLAN
SCALE : 3/32" = 1'-0"

 

01
A-3

THE ARCHITECT:-

JAVIER ARCHITECT LLC
 ARCHITECTURAL PLANNING & DESIGN
 26 NORTH OAK AVENUE
 ISELIN, NJ 08830
 EMAIL: JAVIERNJ@GMAIL.COM

DESIGN BY:

VISION
 DESIGN FOR LIFE
 VISION DESIGN & DEVELOPMENT
 MUHAMMADUDDIN JALIL, NEW JERSEY
 T: 948.262.8080
 E: ibrahimvision79@gmail.com
 www.vision-cons.com

CONSULTANTS

NOT FOR CONSTRUCTION

USE AND INTERPRETATION OF THIS DRAWING:
 DRAWING IS INCOMPLETE UNLESS USED WITH ALL OTHER CONTRACT DRAWINGS.
 AS INSTRUMENTS OF SERVICE, ALL DRAWINGS, SPECIFICATIONS AND COPIES THEREOF FURNISHED BY THE ARCHITECT ARE HIS PROPERTY. THEY ARE TO BE USED ONLY FOR THIS PROJECT.
 ANY DISCREPANCIES SHALL BE BROUGHT TO THE ARCHITECT'S ATTENTION PRIOR TO COMMENCEMENT OF ANY WORK.

SEAL & SIGNATURE:

 Joseph D. Javier
 REG. ARCHITECT NJ LIC # 16479

REVISIONS/ISSUES:


DATE	NO.	DESCRIPTION:
10/03/23	PLANNING REVIEW	

PROJECT: 2021-31
BLOCK: 444.04
LOT'S 23, 24, 25 & 28
NEW MOSQUE
216 ERNSTON ROAD
SAYREVILLE, NJ 08859


DRAWING TITLE:
 THIRD FLOOR PLAN

DATE: 07/03/24
 DWG. BY: M.H.
 CHK. BY: J.J.
 SCALE: AS INDICATED
 DRAWING: 6 OF 8

DWG. NO. **A-4**

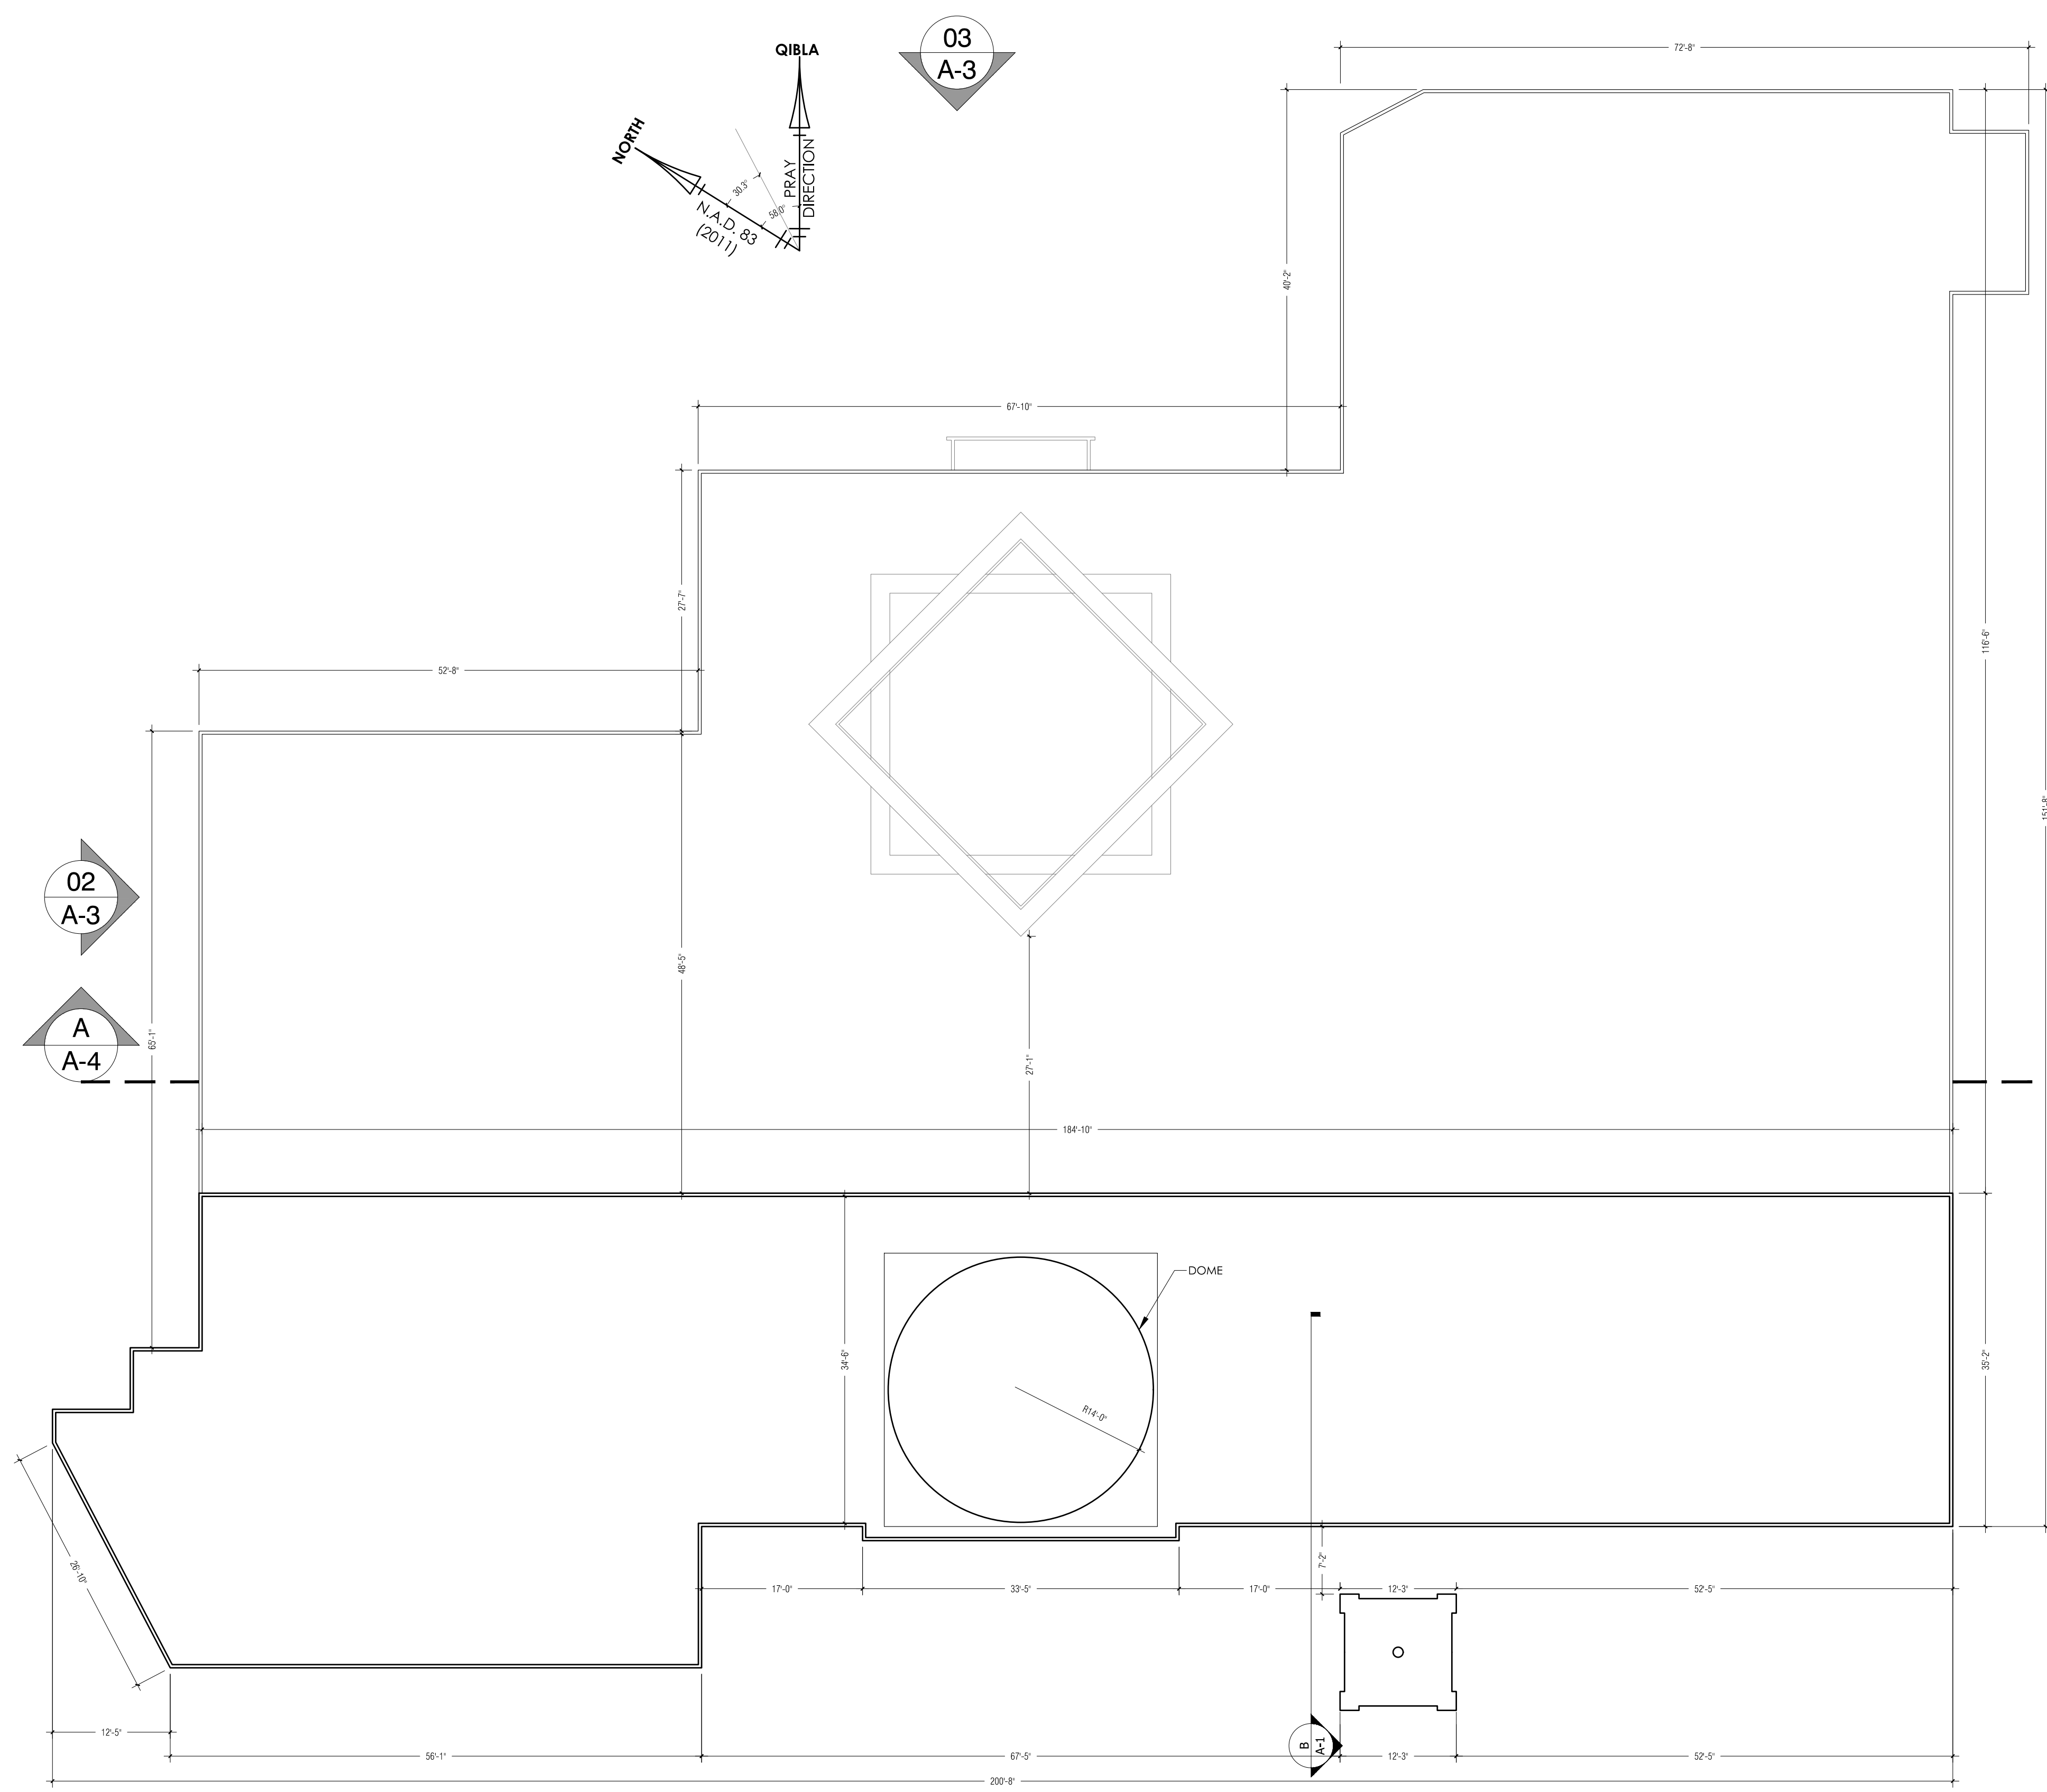

PROPOSED ROOF FLOOR PLAN
SCALE : 3/32" = 1'-0"

 

01
A-3

THE ARCHITECT:-

 JJAVIER ARCHITECT LLC
 ARCHITECTURAL PLANNING & DESIGN
 26 NORTH OAK AVENUE
 ISELIN, NJ 08830
 EMAIL: JAVIERNJ@GMAIL.COM

DESIGN BY:

 VISION DESIGN & DEVELOPMENT
 MUHAMMADIYAH LLC, NEW JERSEY
 T: 948.262.8080
 E: ibrahimvision79@gmail.com
 www.vision-cons.com

CONSULTANTS

NOT FOR CONSTRUCTION

USE AND INTERPRETATION OF THIS DRAWING:
 DRAWING IS INCOMPLETE UNLESS USED WITH ALL OTHER CONTRACT DRAWINGS.
 AS INSTRUMENTS OF SERVICE, ALL DRAWINGS, SPECIFICATIONS AND COPIES THEREOF FURNISHED BY THE ARCHITECT ARE HIS PROPERTY. THEY ARE TO BE USED ONLY FOR THIS PROJECT.
 ANY DISCREPANCIES SHALL BE BROUGHT TO THE ARCHITECT'S ATTENTION PRIOR TO COMMENCEMENT OF ANY WORK.

SEAL & SIGNATURE:

Joseph D. Javier
 REG. ARCHITECT NJ LIC # 16479

REVISIONS/ISSUES:

10/03/23 PLANNING REVIEW

DATE NO. DESCRIPTION:

PROJECT: 2021-31

BLOCK: 444.04
LOT'S 23, 24, 25 & 28
NEW MOSQUE
216 ERNSTON ROAD
SAYREVILLE, NJ 08859

DRAWING TITLE:
 ROOF FLOOR PLAN

DATE 07/03/24
 DWG. BY M.H.
 CHK. BY J.J.
 SCALE AS INDICATED
 DRAWING 7 OF 8

DWG. NO. **A-5**.00