



BASEMENT PLAN

SCALE: 1/4" = 1'-0"

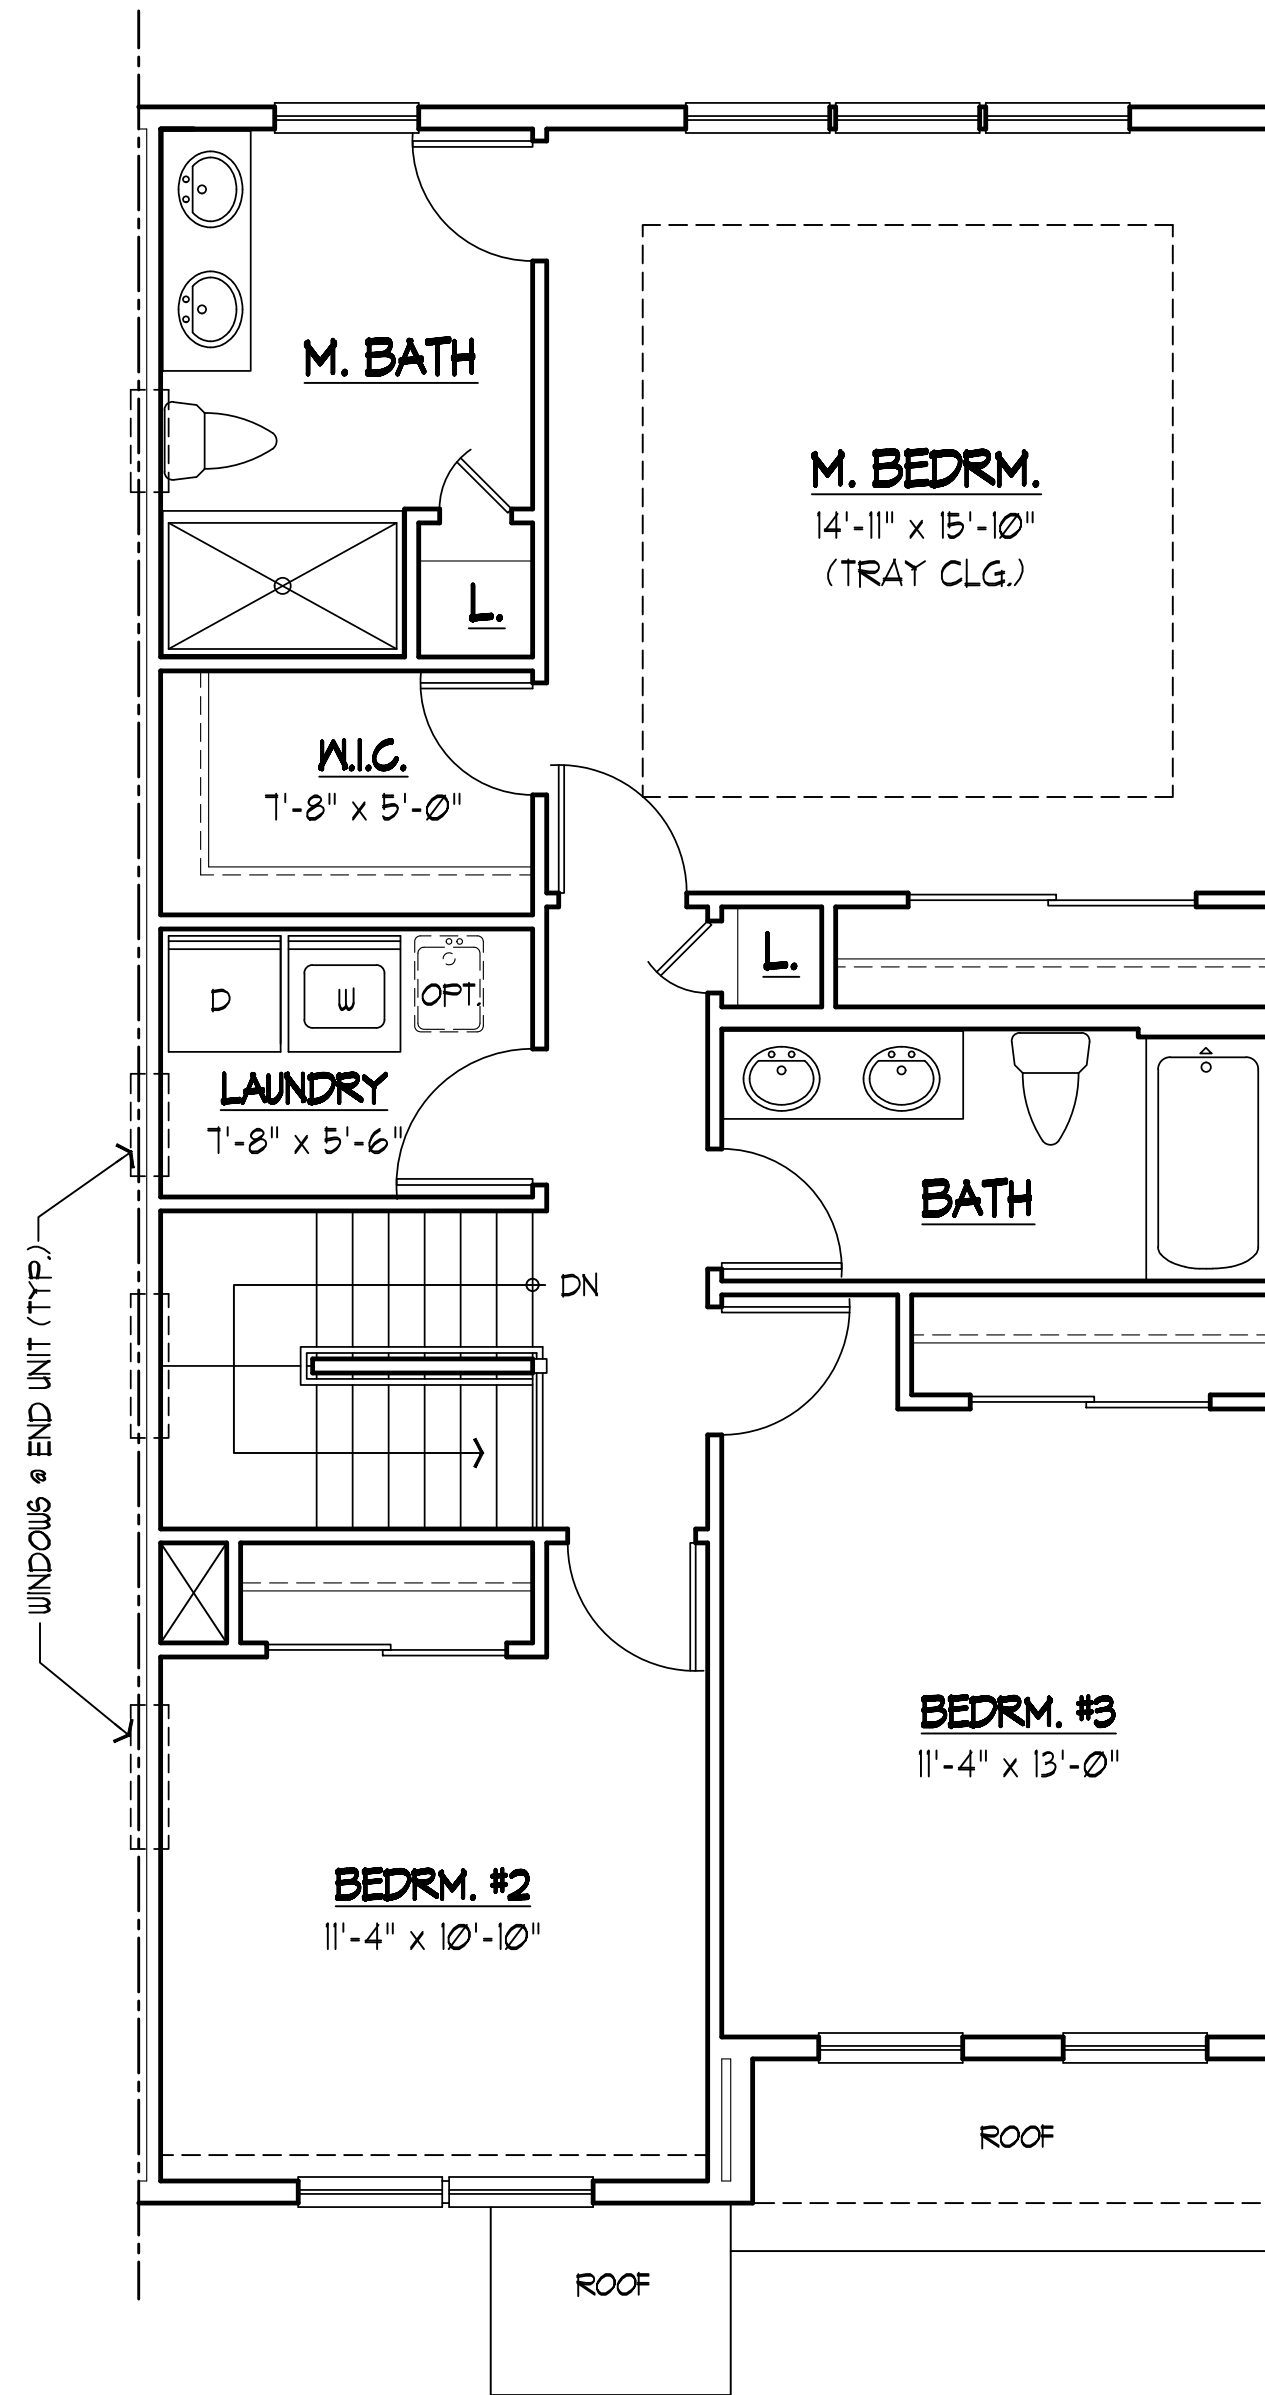

SECOND FLOOR PLAN

SCALE: 1/4" = 1'-0"

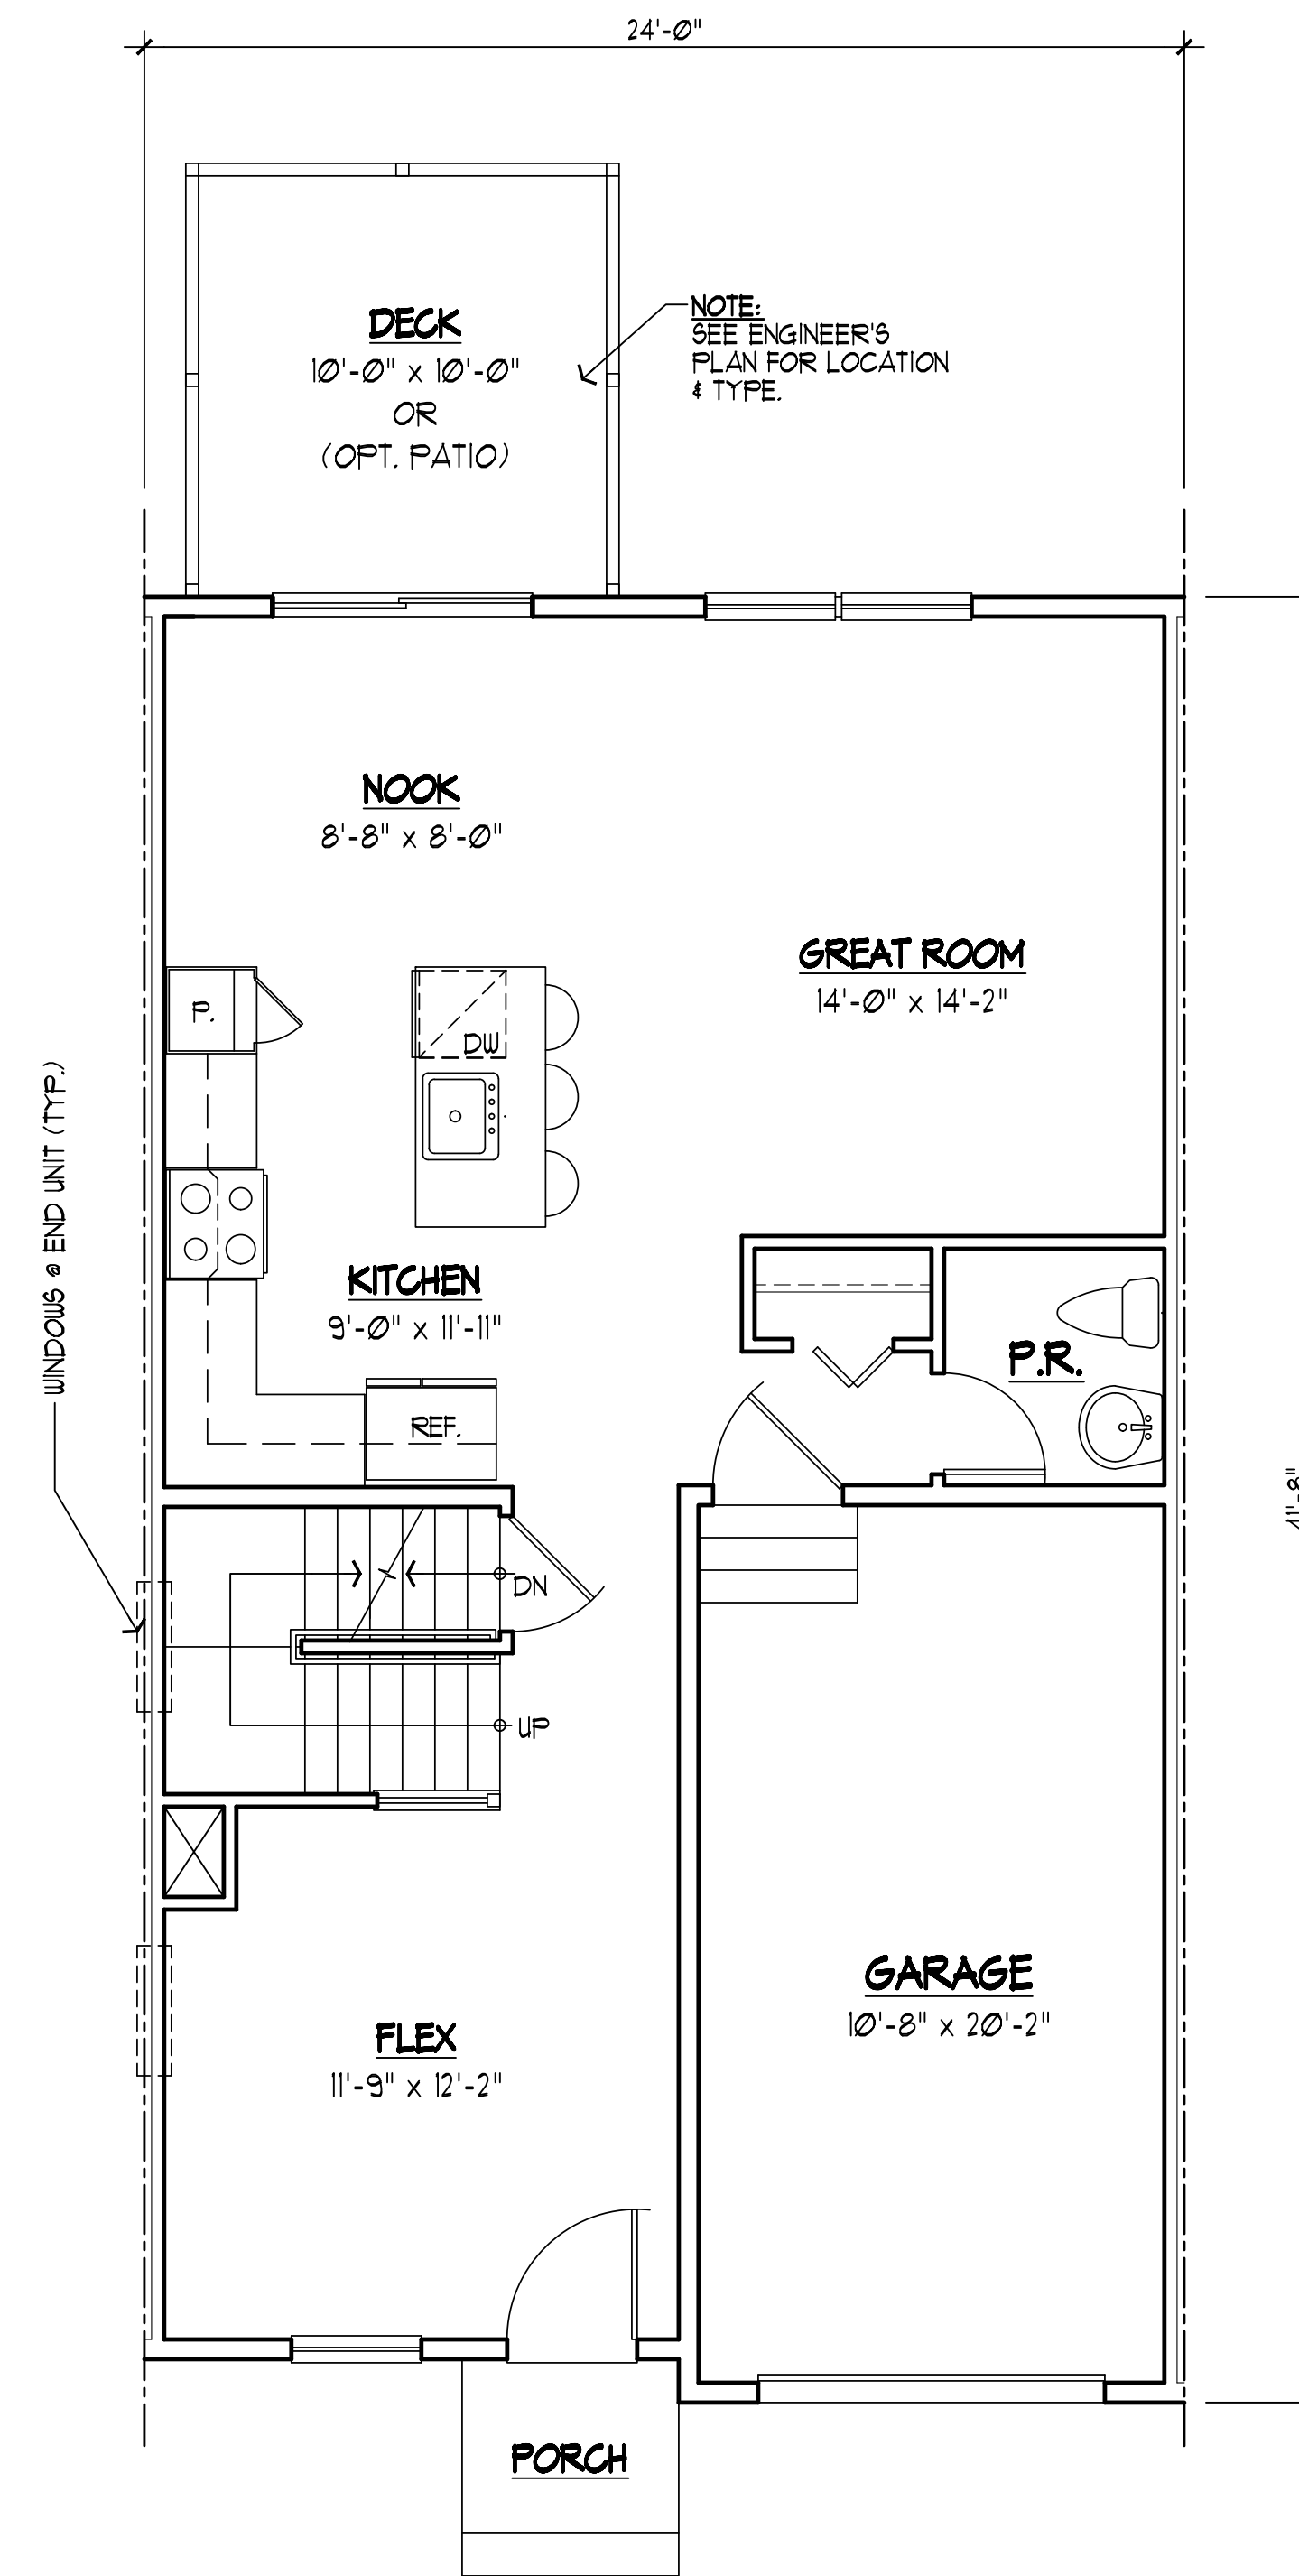

FIRST FLOOR PLAN

SCALE: 1/4" = 1'-0"

FIRST FLOOR:	748 SF.
SECOND FLOOR:	960 SF.
TOTAL:	1,708 SF.
GARAGE:	240 SF.
BSMT:	755 SF.

MARKET RATE TOWNHOME UNIT A
 W/ CANTILEVERED PORCH ROOF
 ❖ RARITAN POINT ❖
 (AKA NL INDUSTRIES)
 SAYERVILLE, NEW JERSEY

SCALE: 1/4" = 1'-0"
 15/010
 AUGUST 18, 2015
 DECEMBER 12, 2019
 APRIL 22, 2022
 MAY 2, 2022
 MAY 6, 2022
 MAY 16, 2022

A-1



FEINBERG & ASSOCIATES P.C.
 ARCHITECTURE/SITE DESIGN/INTERIOR DESIGN

1010 Haddonfield-Berlin Road • Suite 411 • Voorhees, NJ 08043
 Tel: 856.782.0100 • Fax: 856.782.8656
 www.feinbergdsgn.com