

Exhibit: **A-5**


Architecture
 Planning
 Project Management

SONNENFELD AND TROCCHIA
 ARCHITECTS, P.A.


53 Main Street
 Holmdel, NJ 07733

Tel 732.946.7777
 Fax 732.946.7474
 www.sonnenfeldandtrocchia.com

KAPLAN COMPANIES
 NEW MULTIFAMILY BUILDINGS
 FOR
CAMELOT @ ERNSTON RD.
 SAYREVILLE, NEW JERSEY

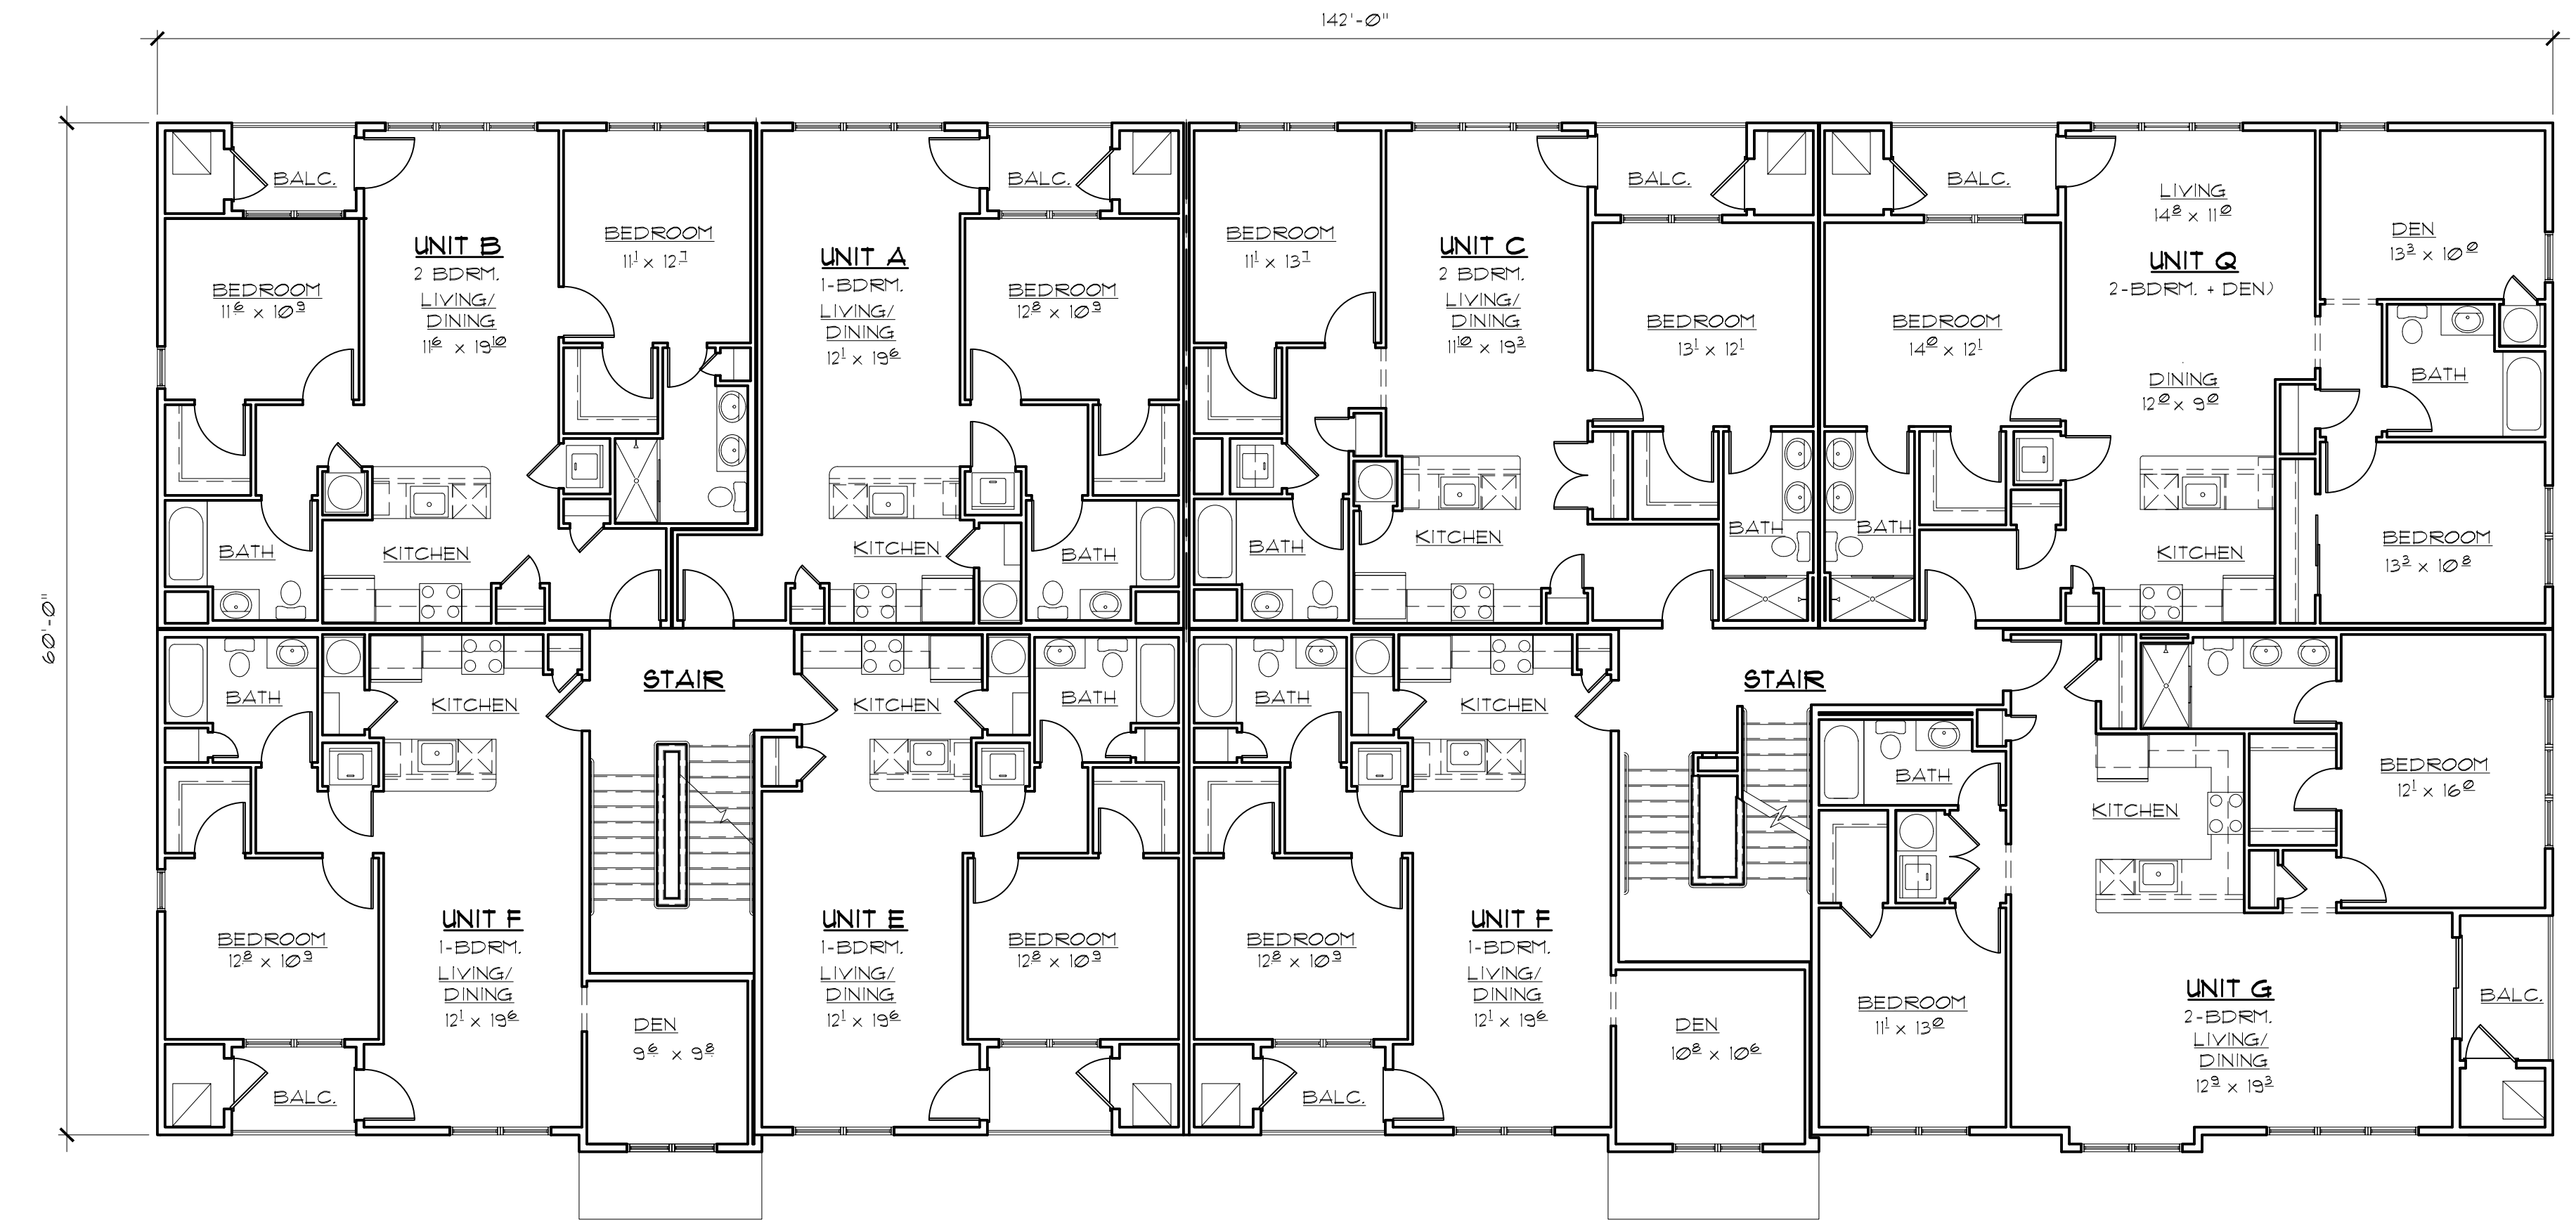

2 TYPICAL UPPER FLOOR PLAN
 SCALE: 1/8" = 1'-0"

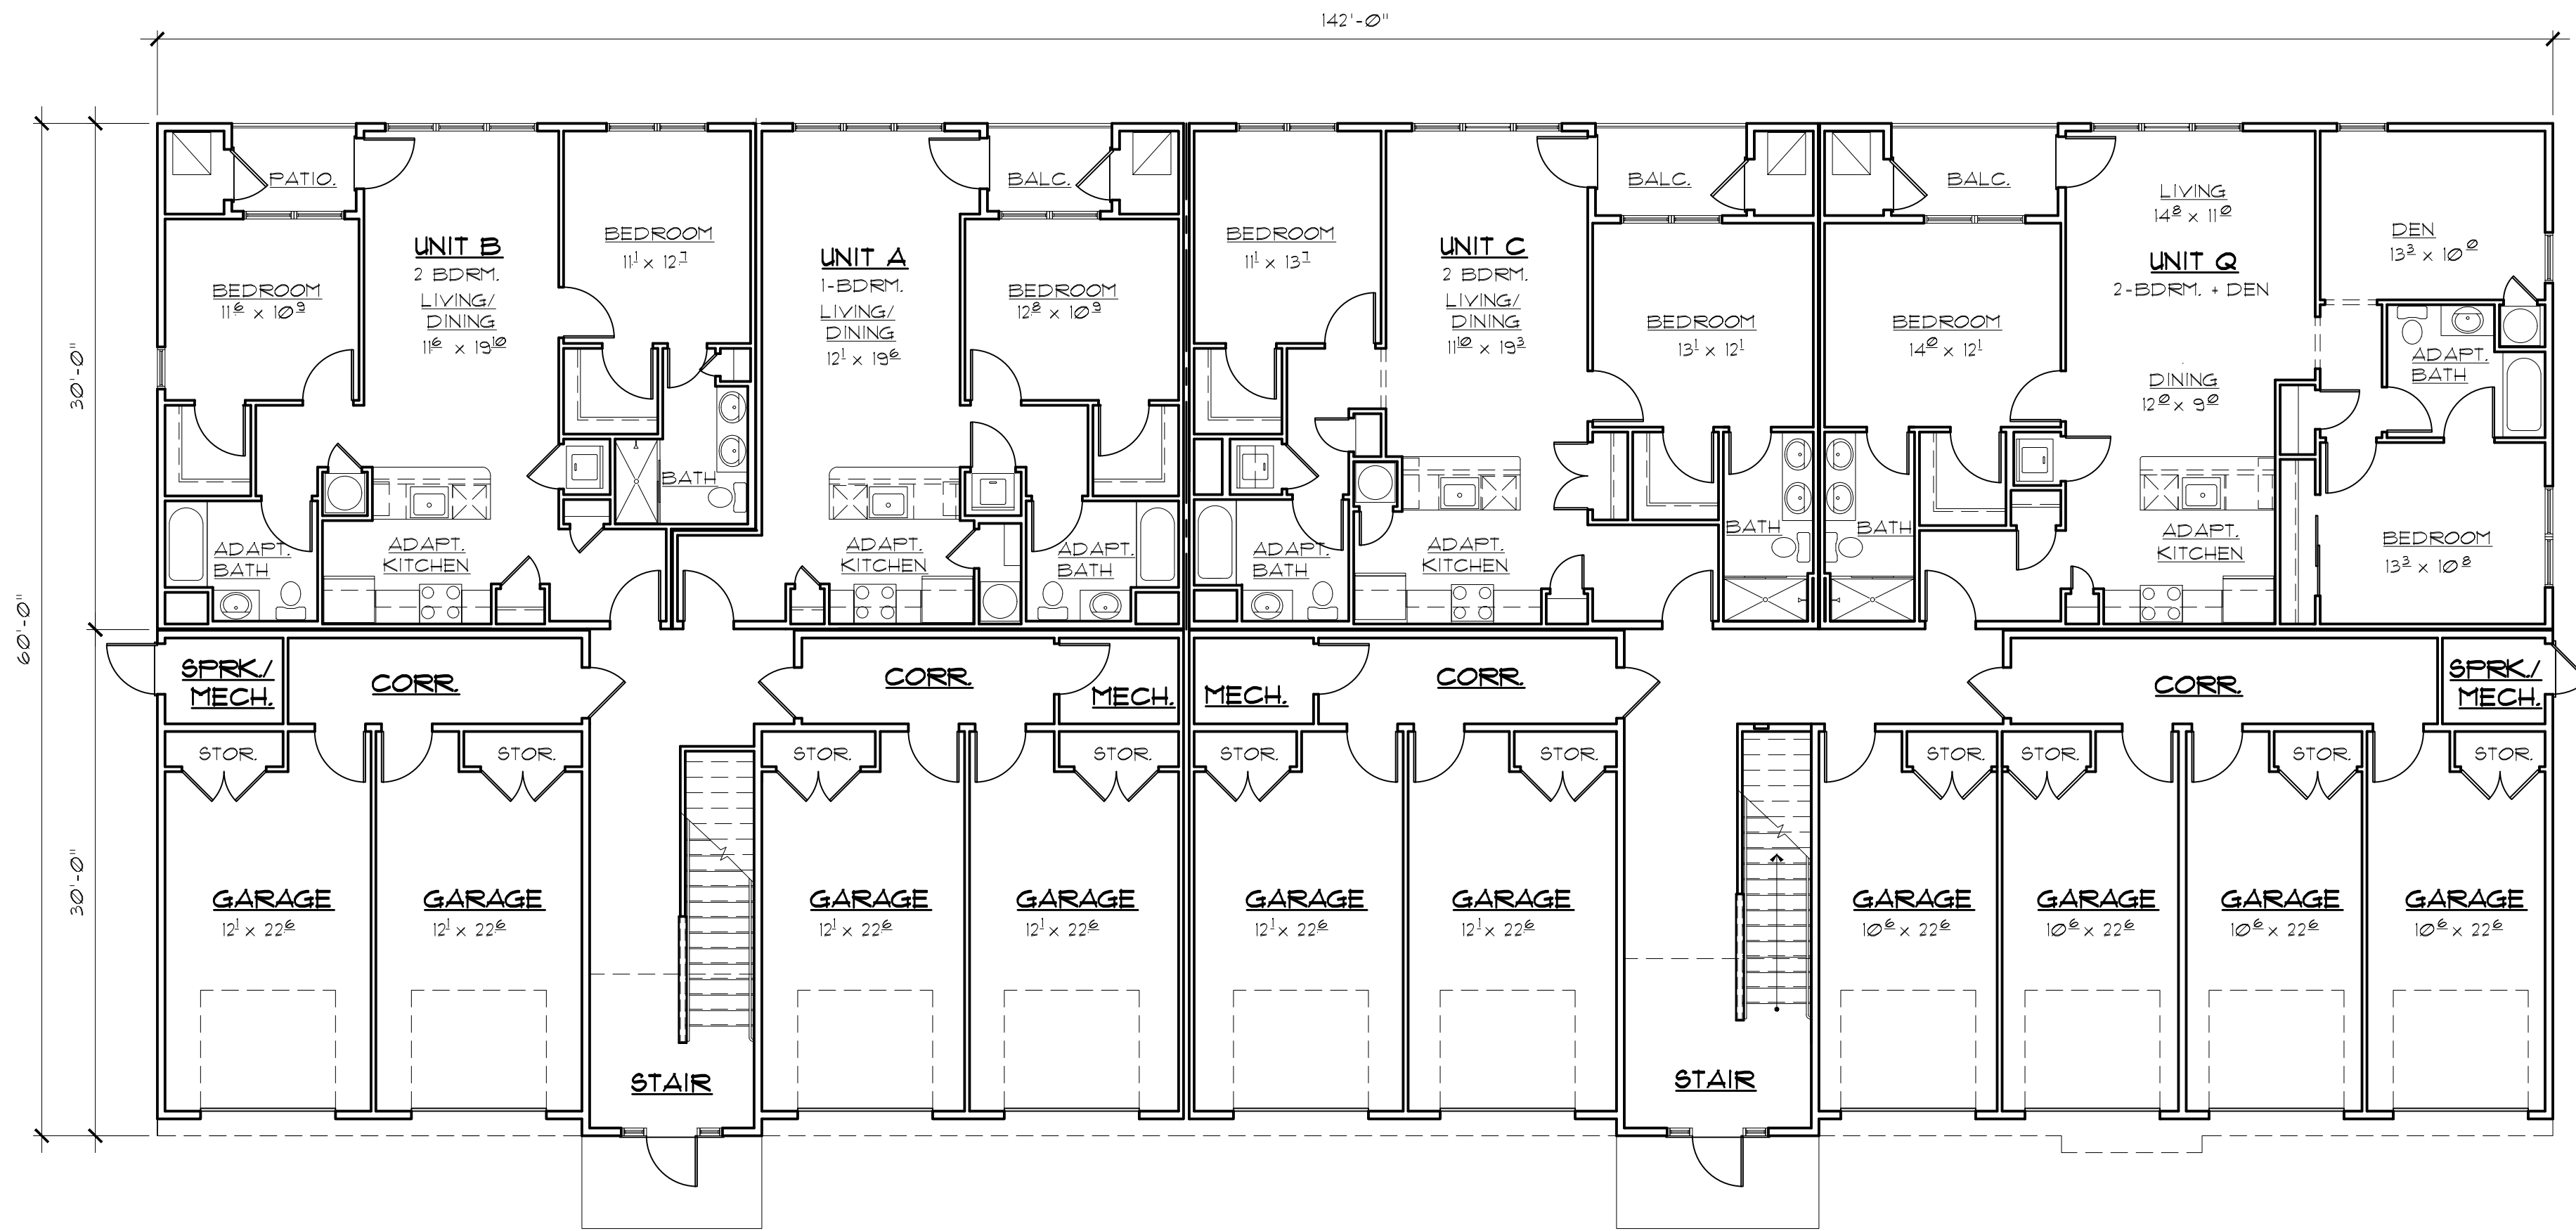

1 FIRST FLOOR PLAN
 SCALE: 1/8" = 1'-0"

UNIT SQUARE FOOTAGES:

UNIT	TYPE	AREA	PATIO/BALC.	NO. OF UNITS
A	1B	748 s.f.	38 s.f.	3
B	2B	994 s.f.	38 s.f.	3
C	2B	1068 s.f.	49 s.f.	3
Q	2B+DEN	1302 s.f.	49 s.f.	3
E	1B	710 s.f.	38 s.f.	2
F	1B+DEN	834 s.f.	38 s.f.	4
G	2B	1227 s.f.	47 s.f.	2
TOTAL NO. OF UNITS				20

BUILDING SQUARE FOOTAGES:

BLDGs. 1 & 2	AREA
FIRST FLOOR	8,400 s.f.
SECOND FLOOR	8,555 s.f.
THIRD FLOOR	8,555 s.f.
TOTAL BLDG. AREA	25,510 s.f.

GREGG S. SONNENFELD, AIA
 NJ A110817

ANDREW F. TROCCHIA JR., AIA
 NJ A110887

NO.	DATE	DESCRIPTION
REVISIONS		

TITLE:
 BLDGS. 1 & 2
 BUILDING FLOOR PLANS

COMM. NO.: 11511932

DATE: 18 SEPT, 2019

SCALE: AS NOTED

DRAWN BY: STT

CHECKED BY: STT

SHEET:

A-1.0