



BASEMENT PLAN

SCALE: 1/4" = 1'-0"

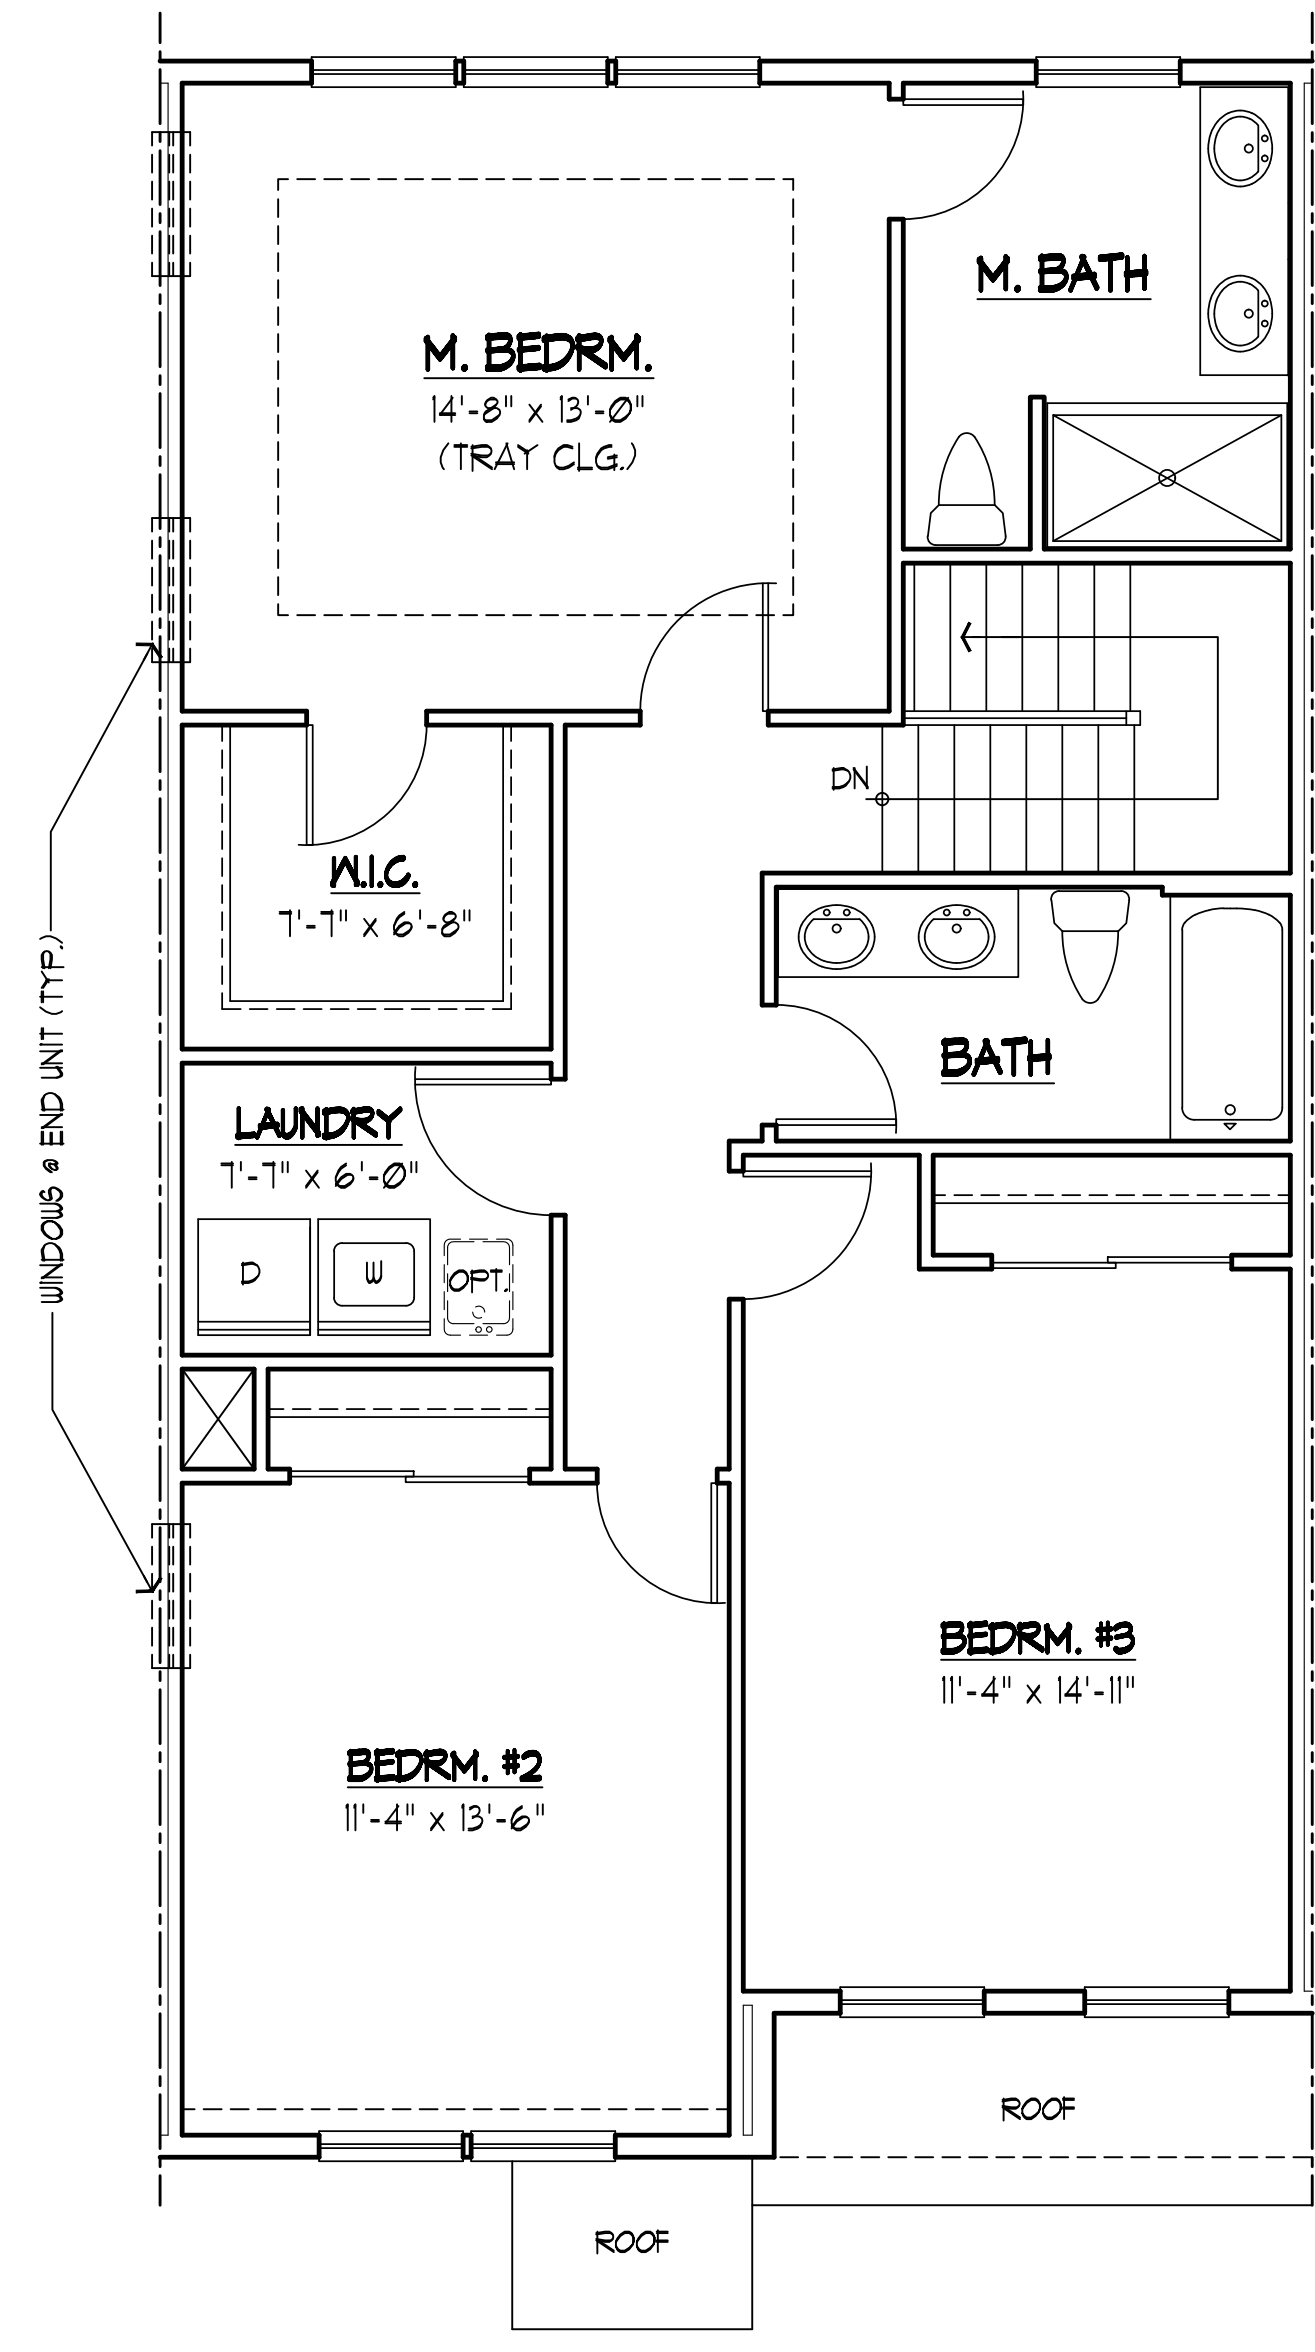

SECOND FLOOR PLAN


SCALE: 1/4" = 1'-0"

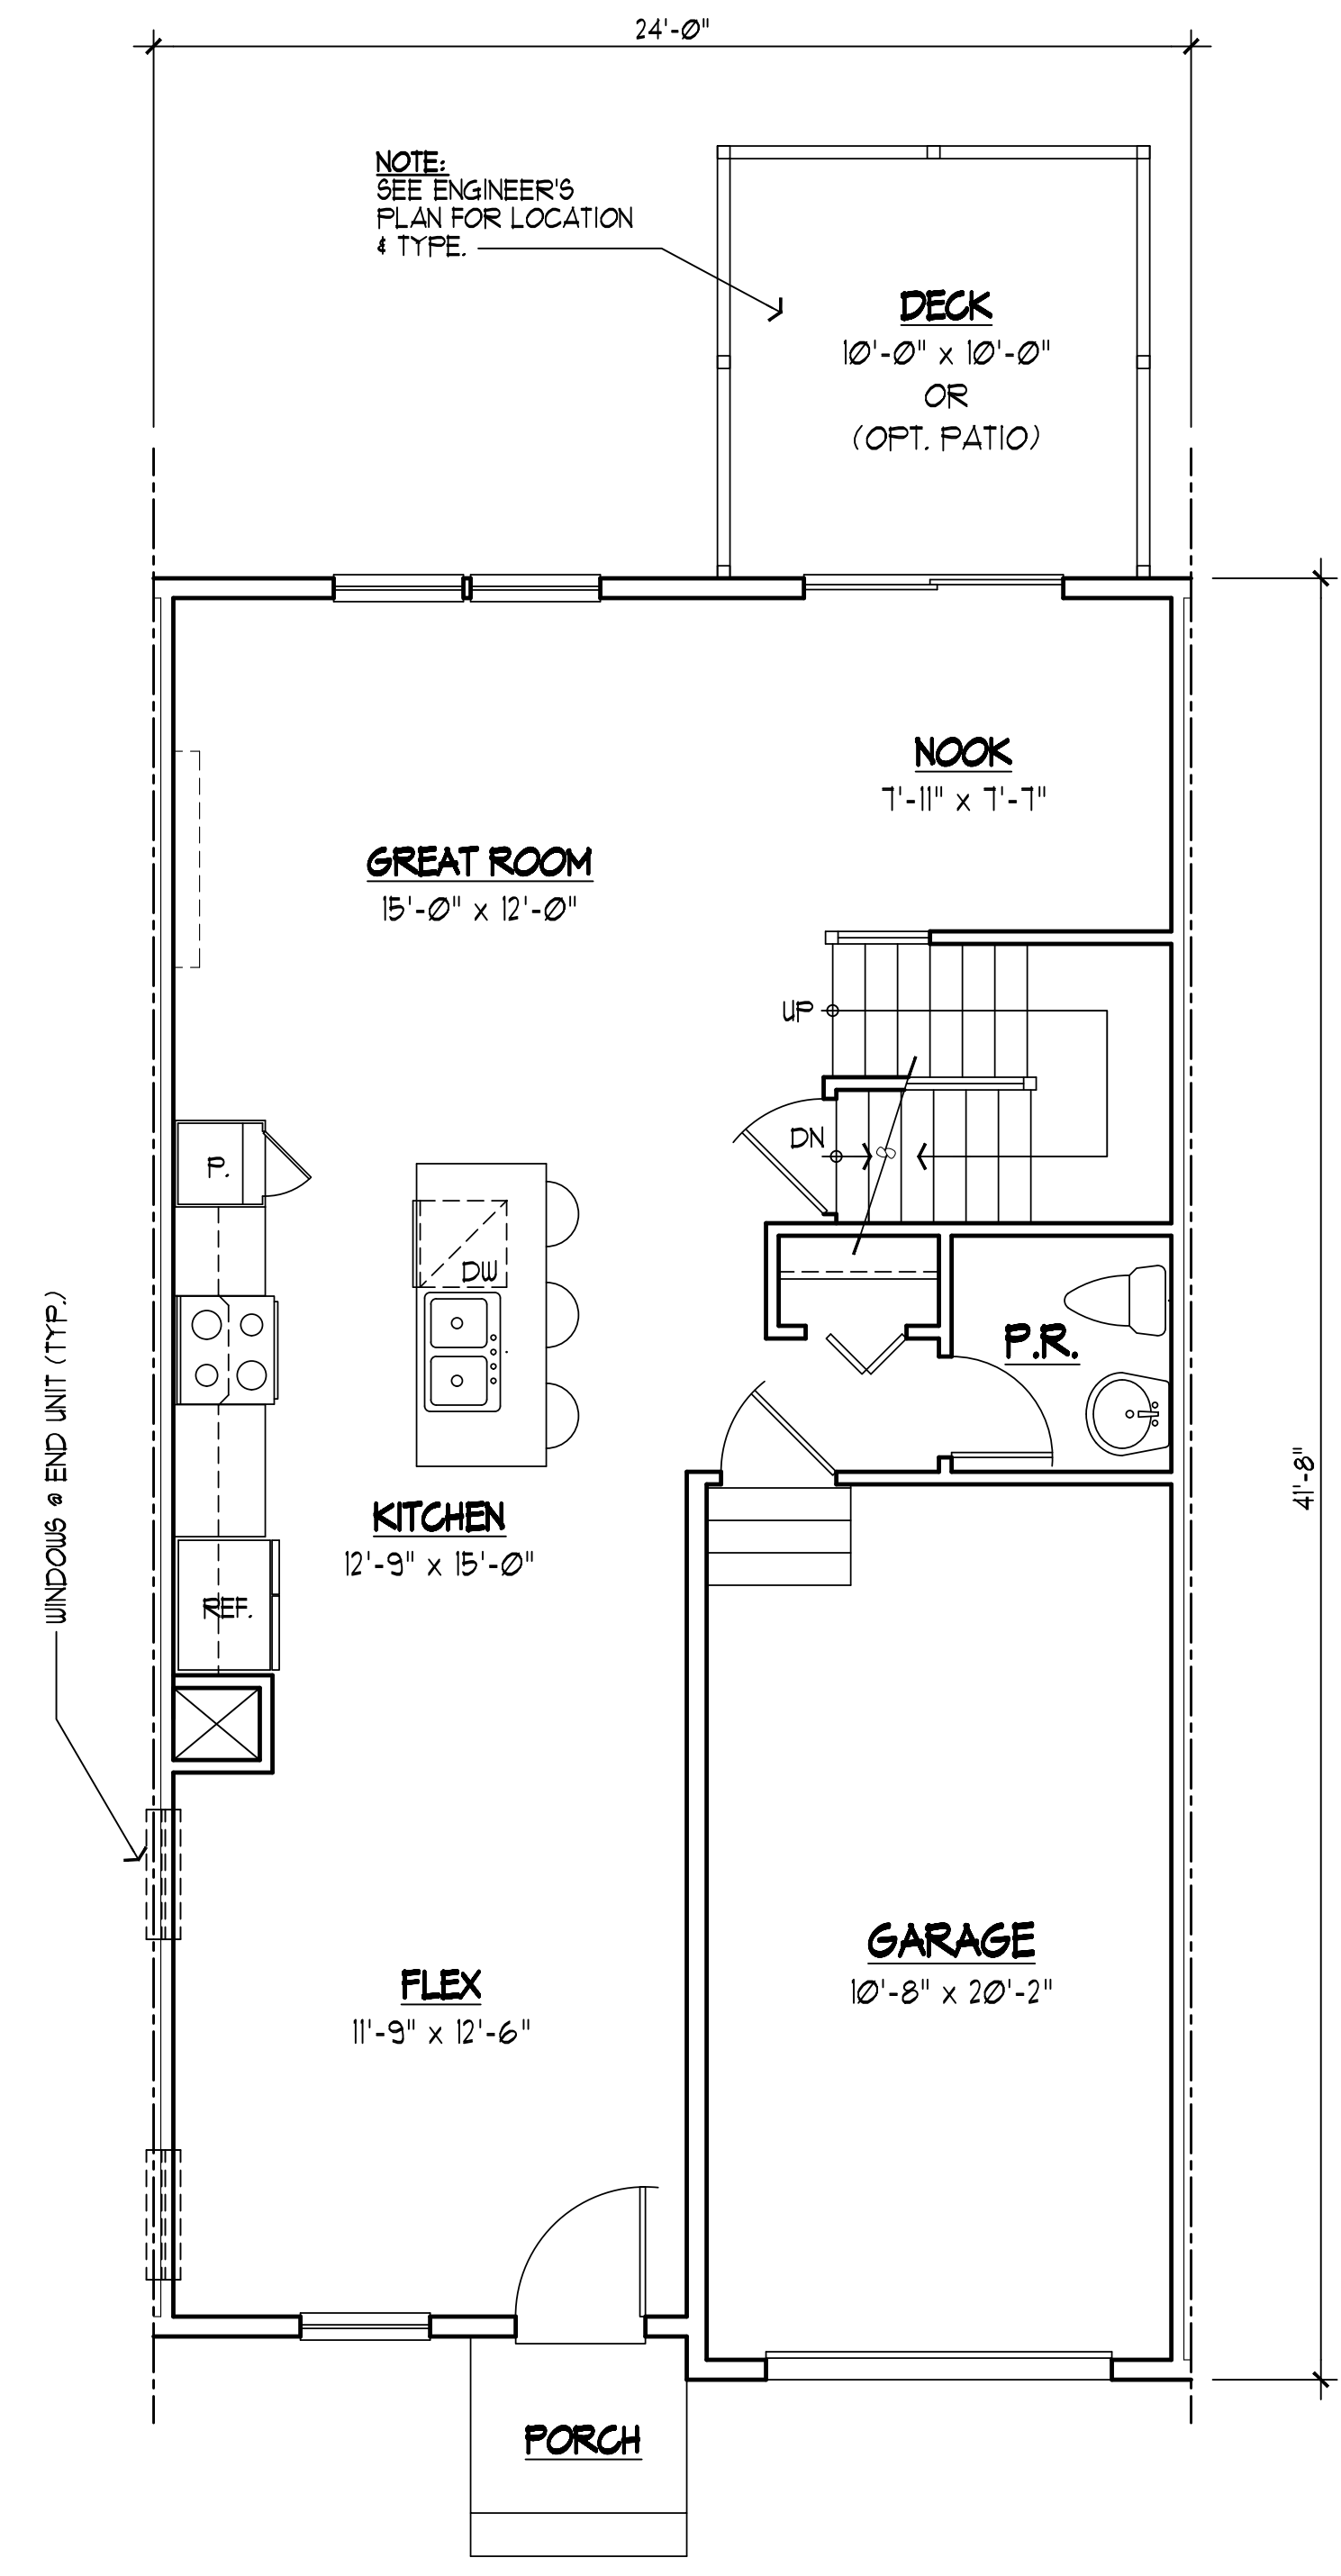

FIRST FLOOR PLAN

SCALE: 1/4" = 1'-0"

FIRST FLOOR:	749 SF.
SECOND FLOOR:	958 SF.
TOTAL:	1,707 SF.
GARAGE:	239 SF.
B&MT:	755 SF.

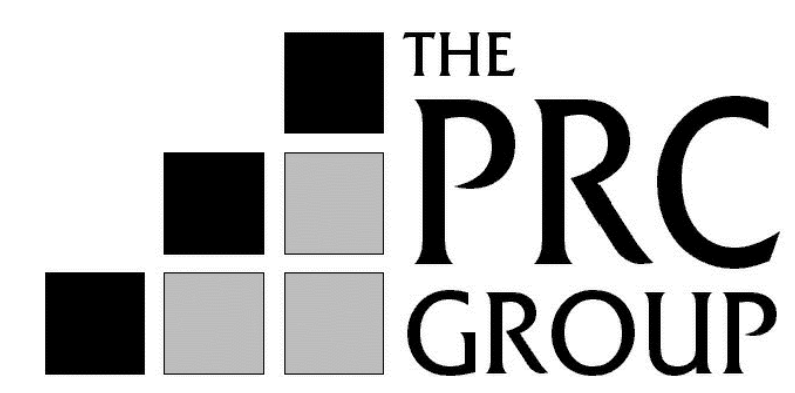

MARKET RATE TOWNHOME UNIT B
W/ CANTILEVERED PORCH ROOF

◆ RARITAN POINT ◆
(AKA NL INDUSTRIES)

SAYERVILLE, NEW JERSEY

SCALE: 1/4" = 1'-0"
15/010
AUGUST 18, 2015
DECEMBER 12, 2019
APRIL 22, 2022

MAY 2, 2022
MAY 6, 2022
MAY 16, 2022
MAY 25, 2022

A-5

FEINBERG & ASSOCIATES P.C.
ARCHITECTURE / SITE DESIGN / INTERIOR DESIGN

1010 Haddonfield-Berlin Road • Suite 411 • Voorhees, NJ 08043
Tel: 856.782.0100 • Fax: 856.782.8656
www.feinbergdesign.com