


2 TYPICAL UPPER FLOOR PLAN
SCALE: 1/8" = 1'-0"

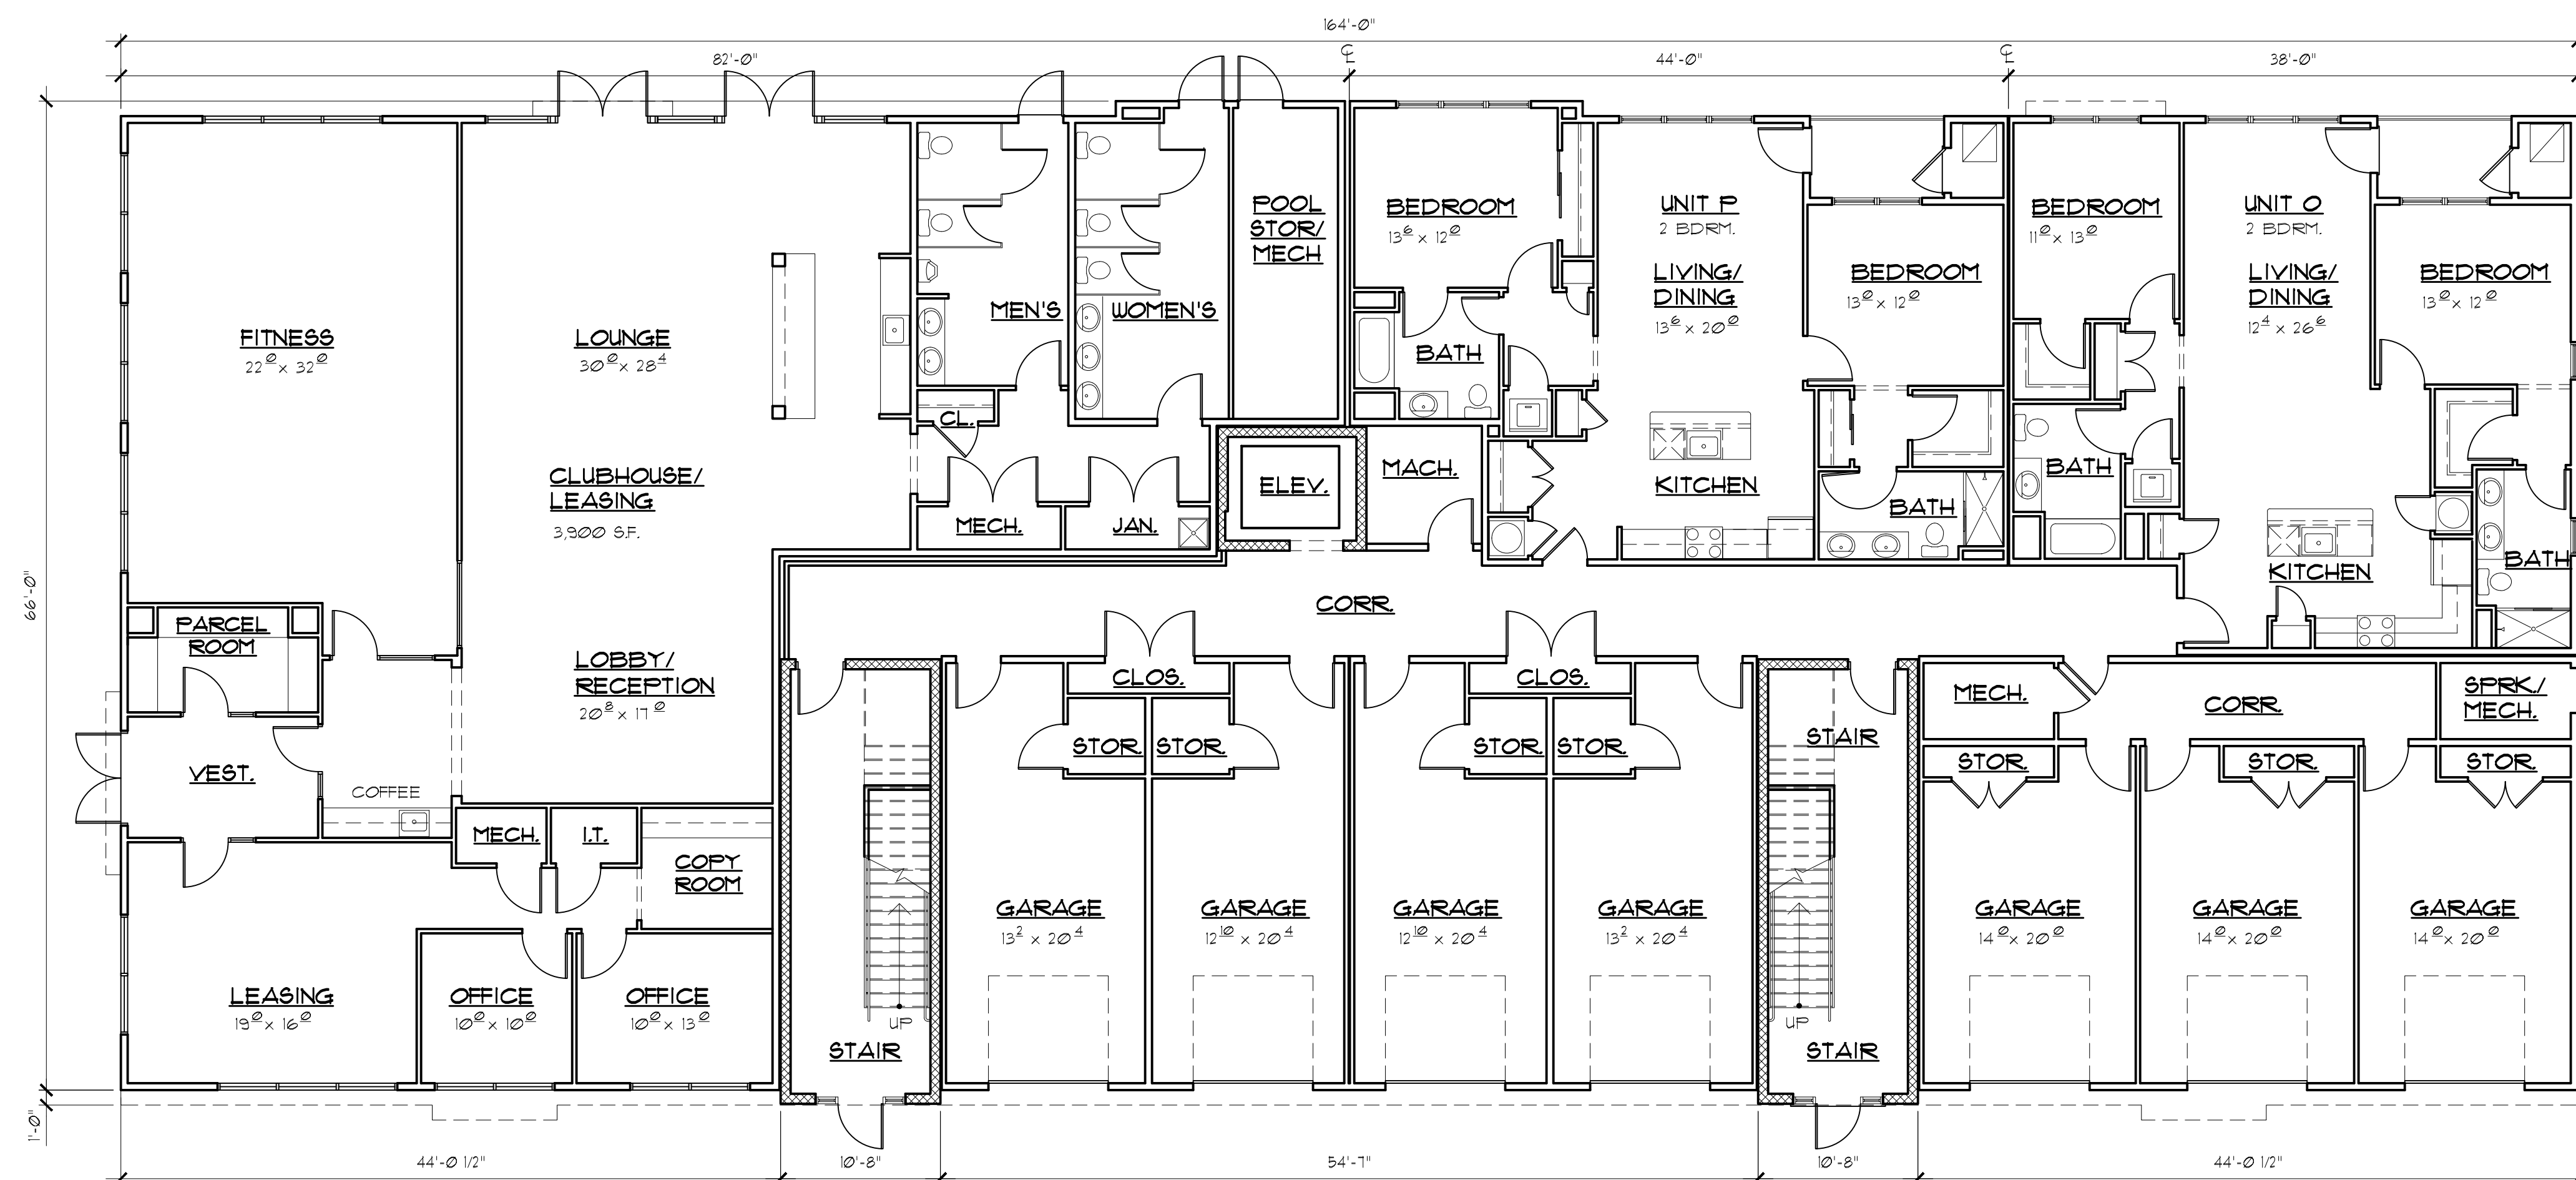

1 FIRST FLOOR PLAN
SCALE: 1/8" = 1'-0"

Exhibit: **A-6**

Architecture
Planning
Project Management

SONNENFELD AND TROCCHIA
ARCHITECTS, P.A.

53 Main Street
Holmdel, NJ 07733

Tel 732.946.7777
Fax 732.946.7474
www.sonnenfeldandtrocchia.com

KAPLAN COMPANIES
NEW MULTIFAMILY BUILDINGS
FOR
CAMELOT @ ERNSTON RD.
SAYREVILLE, NEW JERSEY

GREGG S. SONNENFELD, AIA
NJ A110817

ANDREW F. TROCCHIA JR., AIA
NJ A110887

UNIT SQUARE FOOTAGES:

UNIT	TYPE	AREA	PATIO/BALC.	NO. OF UNITS
L	1B	774 s.f.	40 s.f.	6
M	1B	1,070 s.f.	47 s.f.	3
N	2B	1,270 s.f.	47 s.f.	3
O	2B	1,249 s.f.	48 s.f.	7
P	2B	1,186 s.f.	49 s.f.	7
TOTAL NO. OF UNITS				26

BUILDING SQUARE FOOTAGES:

BLDG. 5	AREA
FIRST FLOOR	10,700 s.f.
SECOND FLOOR	10,915 s.f.
THIRD FLOOR	10,915 s.f.
FOURTH FLOOR	10,875 s.f.
TOTAL BLDG. AREA	43,405 s.f.

NO.	DATE	DESCRIPTION
REVISIONS		
TITLE: BLDG. 5 BUILDING FLOOR PLANS		
COMM. NO.:	11511932	
DATE:	18 SEPT, 2019	
SCALE:	AS NOTED	
DRAWN BY:	STT	
CHECKED BY:	STT	
SHEET:		

A-6.0