



SU - Single Unit Truck	30.000ft
Overall Length	30.000ft
Overall Width	11.851ft
Min. Body Height	1.367ft
Track Width	10.000ft
Lock-to-lock time	2.00s
Max Steering Angle (Virtual)	31.70°

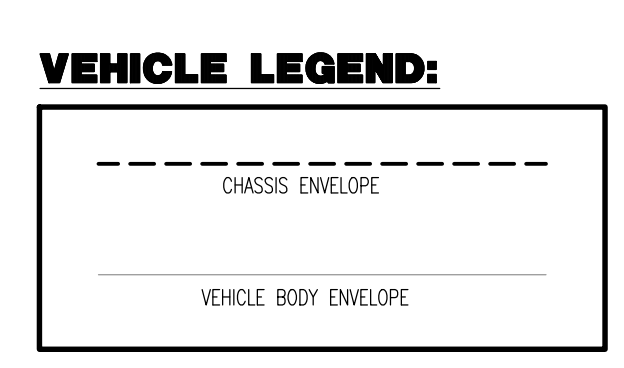

L=199.67
R=1040.00'
T= 100.14'
Δ=1°00'00"
C=199.36'
CHB=N03°35'28"W

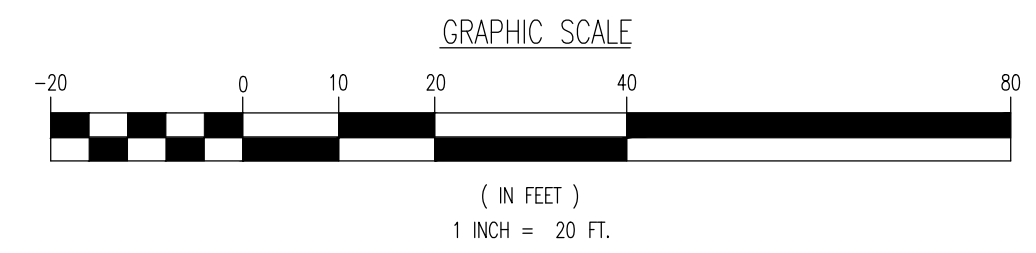

THIS PLAN SET IS FOR PERMITTING PURPOSES ONLY AND MAY NOT BE USED FOR CONSTRUCTION

DYNAMIC ENGINEERING
LAND DEVELOPMENT CONSULTING • PERMITTING • GEOTECHNICAL • ENVIRONMENTAL • SURVEY • PLANNING & ZONING

1904 Main Street
Lake Como, NJ 07719
T: 732.974.0198
F: 732.974.5321
www.dynamiceng.com

Chesler, New Jersey T: 908.879.9229 | Tompkinsville, New Jersey T: 732.974.0198 | Newtown, Pennsylvania T: 267.685.0276
Allen, Texas T: 972.534.2100 | Austin, Texas T: 512.446.2446 | Houston, Texas T: 281.789.6400
Dallas, Texas T: 972.534.2100 | Dallas, Texas T: 972.534.2100

1904 Main Street
Lake Como, NJ 07719
T: 732.974.0198
F: 732.974.5321
www.dynamiceng.com

TITLE: **VEHICLE CIRCULATION PLAN (SU-30)**

PROJECT: **SAYREVILLE SHOPPING PLAZA, LLC
PROPOSED RESTAURANT W/DRIVE-THRU**
BLOCK 368.07, LOTS 1 & 2
2909 WASHINGTON ROAD (CR 535) & NORTH ERNSTON ROAD (CR 673)
BOROUGH OF SAYREVILLE, MIDDLESEX COUNTY, NEW JERSEY

JOB No: 0925-99-005 DATE: 03/05/2020
DRAWN BY: DJB SCALE: (H) 1"=20'
DESIGNED BY: LMS (V)
CHECKED BY: JEK SHEET No:
CHECKED BY: - - -

JAMES E. HENRY **JOSHUA M. SEWALD**
PROFESSIONAL ENGINEER PROFESSIONAL ENGINEER
NEW JERSEY LICENSE No. 49266 NEW JERSEY LICENSE No. 52908

811 PROTECT YOURSELF
ALL STATES REQUIRE NOTIFICATION OF
UNDERGROUND UTILITIES BEFORE EXCAVATION
OR DRILLING. CALL 811 OR VISIT
WWW.CALL811.COM FOR STATE-SPECIFIC
DIRECT PHONE NUMBERS VISIT
WWW.CALL811.COM

Rev. # 1

Plotted: 12/15/20 - 10:29 AM, By: dboyd, Product Ver: 23.1s (LMS Tech)
 File: P:\BECPC PROJECTS\0925 Garden Homes Development\99-005 Sayreville Dwg\Site Plans\092599005SV1.dwg, ----> 20 VEHICLE CIRCULATION PLAN (SU-30)