





BUILDING 2 - NORTH

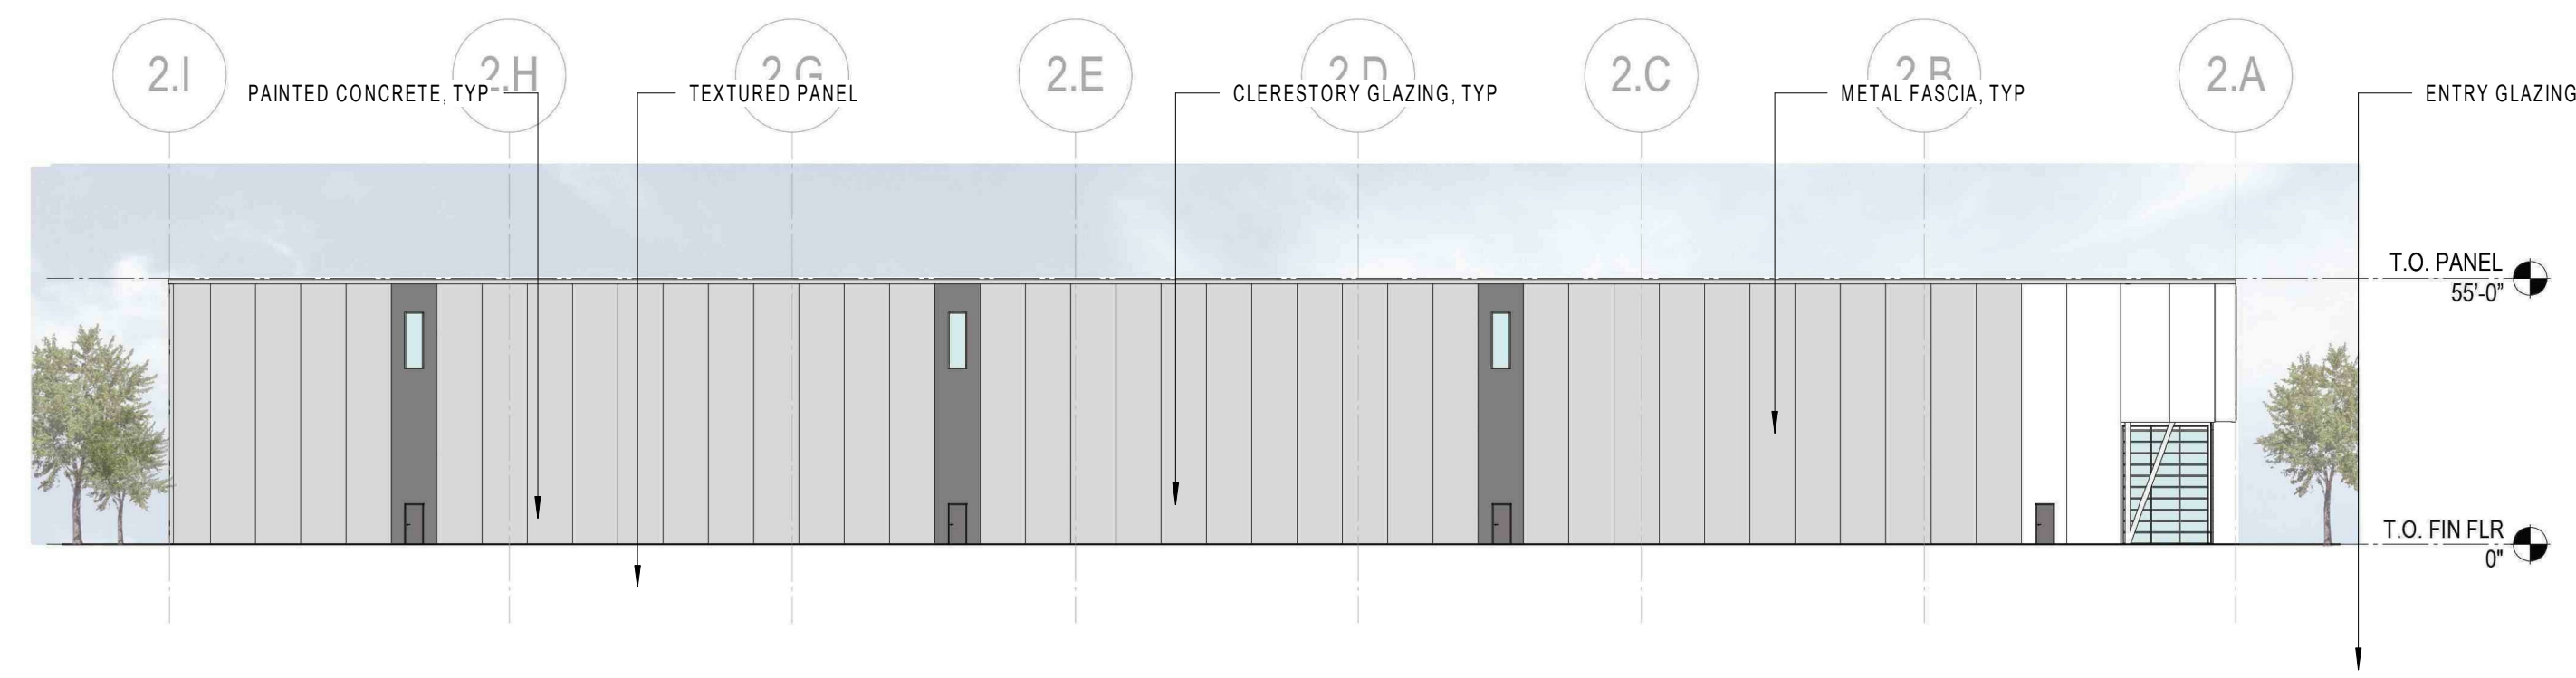

BUILDING 2 - EAST

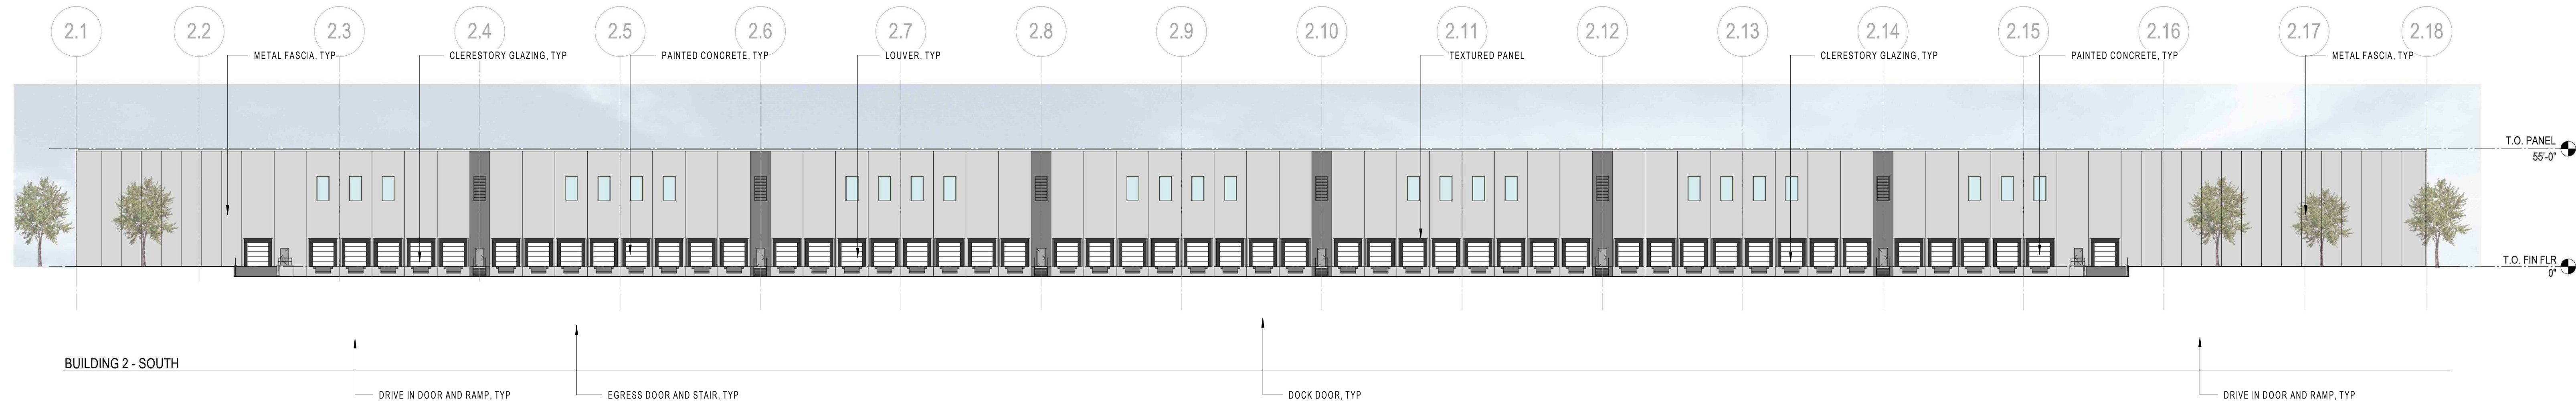

BUILDING 2 - SOUTH

DRIVE IN DOOR AND RAMP, TYP      EGRESS DOOR AND STAIR, TYP      DOCK DOOR, TYP      DRIVE IN DOOR AND RAMP, TYP



BUILDING 2 - WEST