



BUILDING 1 EAST

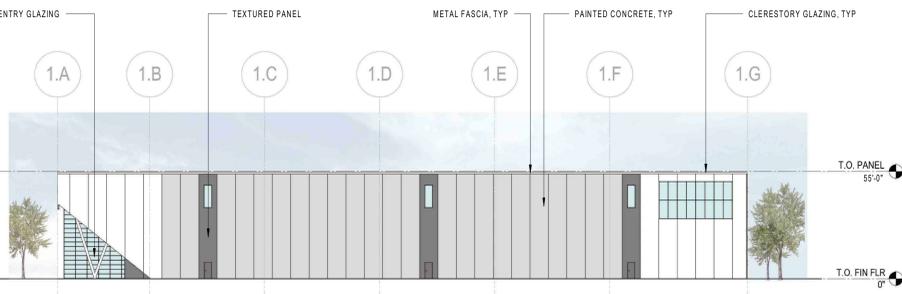

BUILDING 1 - NORTH



BUILDING 1 - WEST

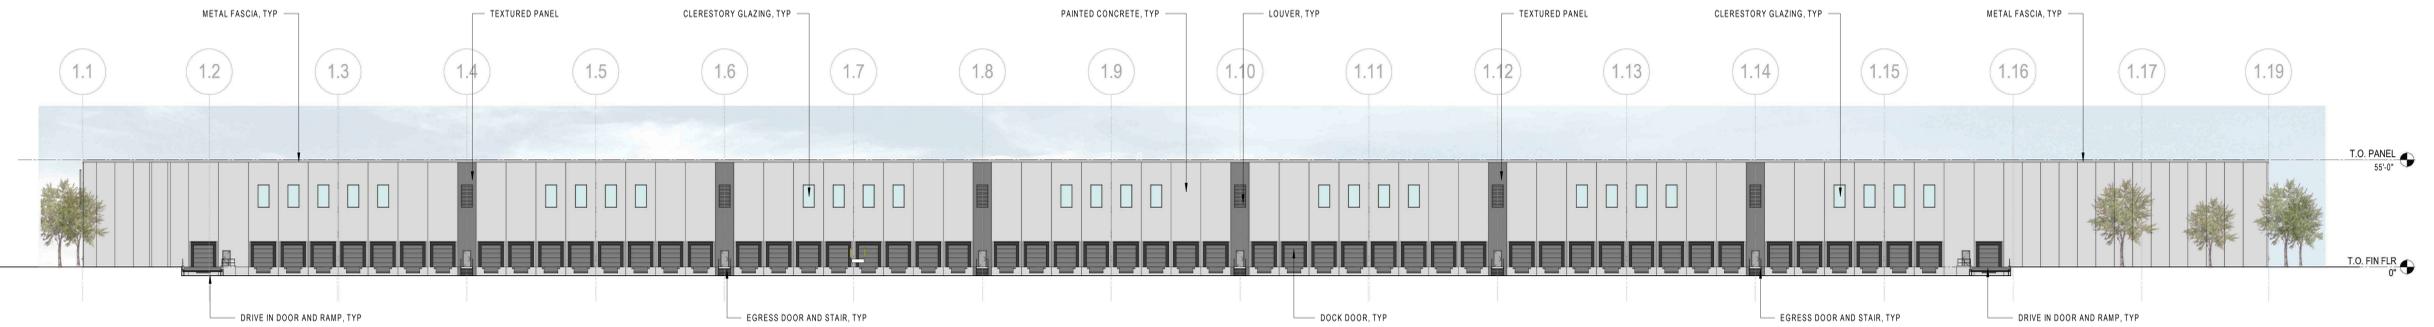

BUILDING 1 - SOUTH