


RIGHT SIDE ELEVATION (6-UNIT BUILDING)

SCALE: 3/16" = 1'-0"

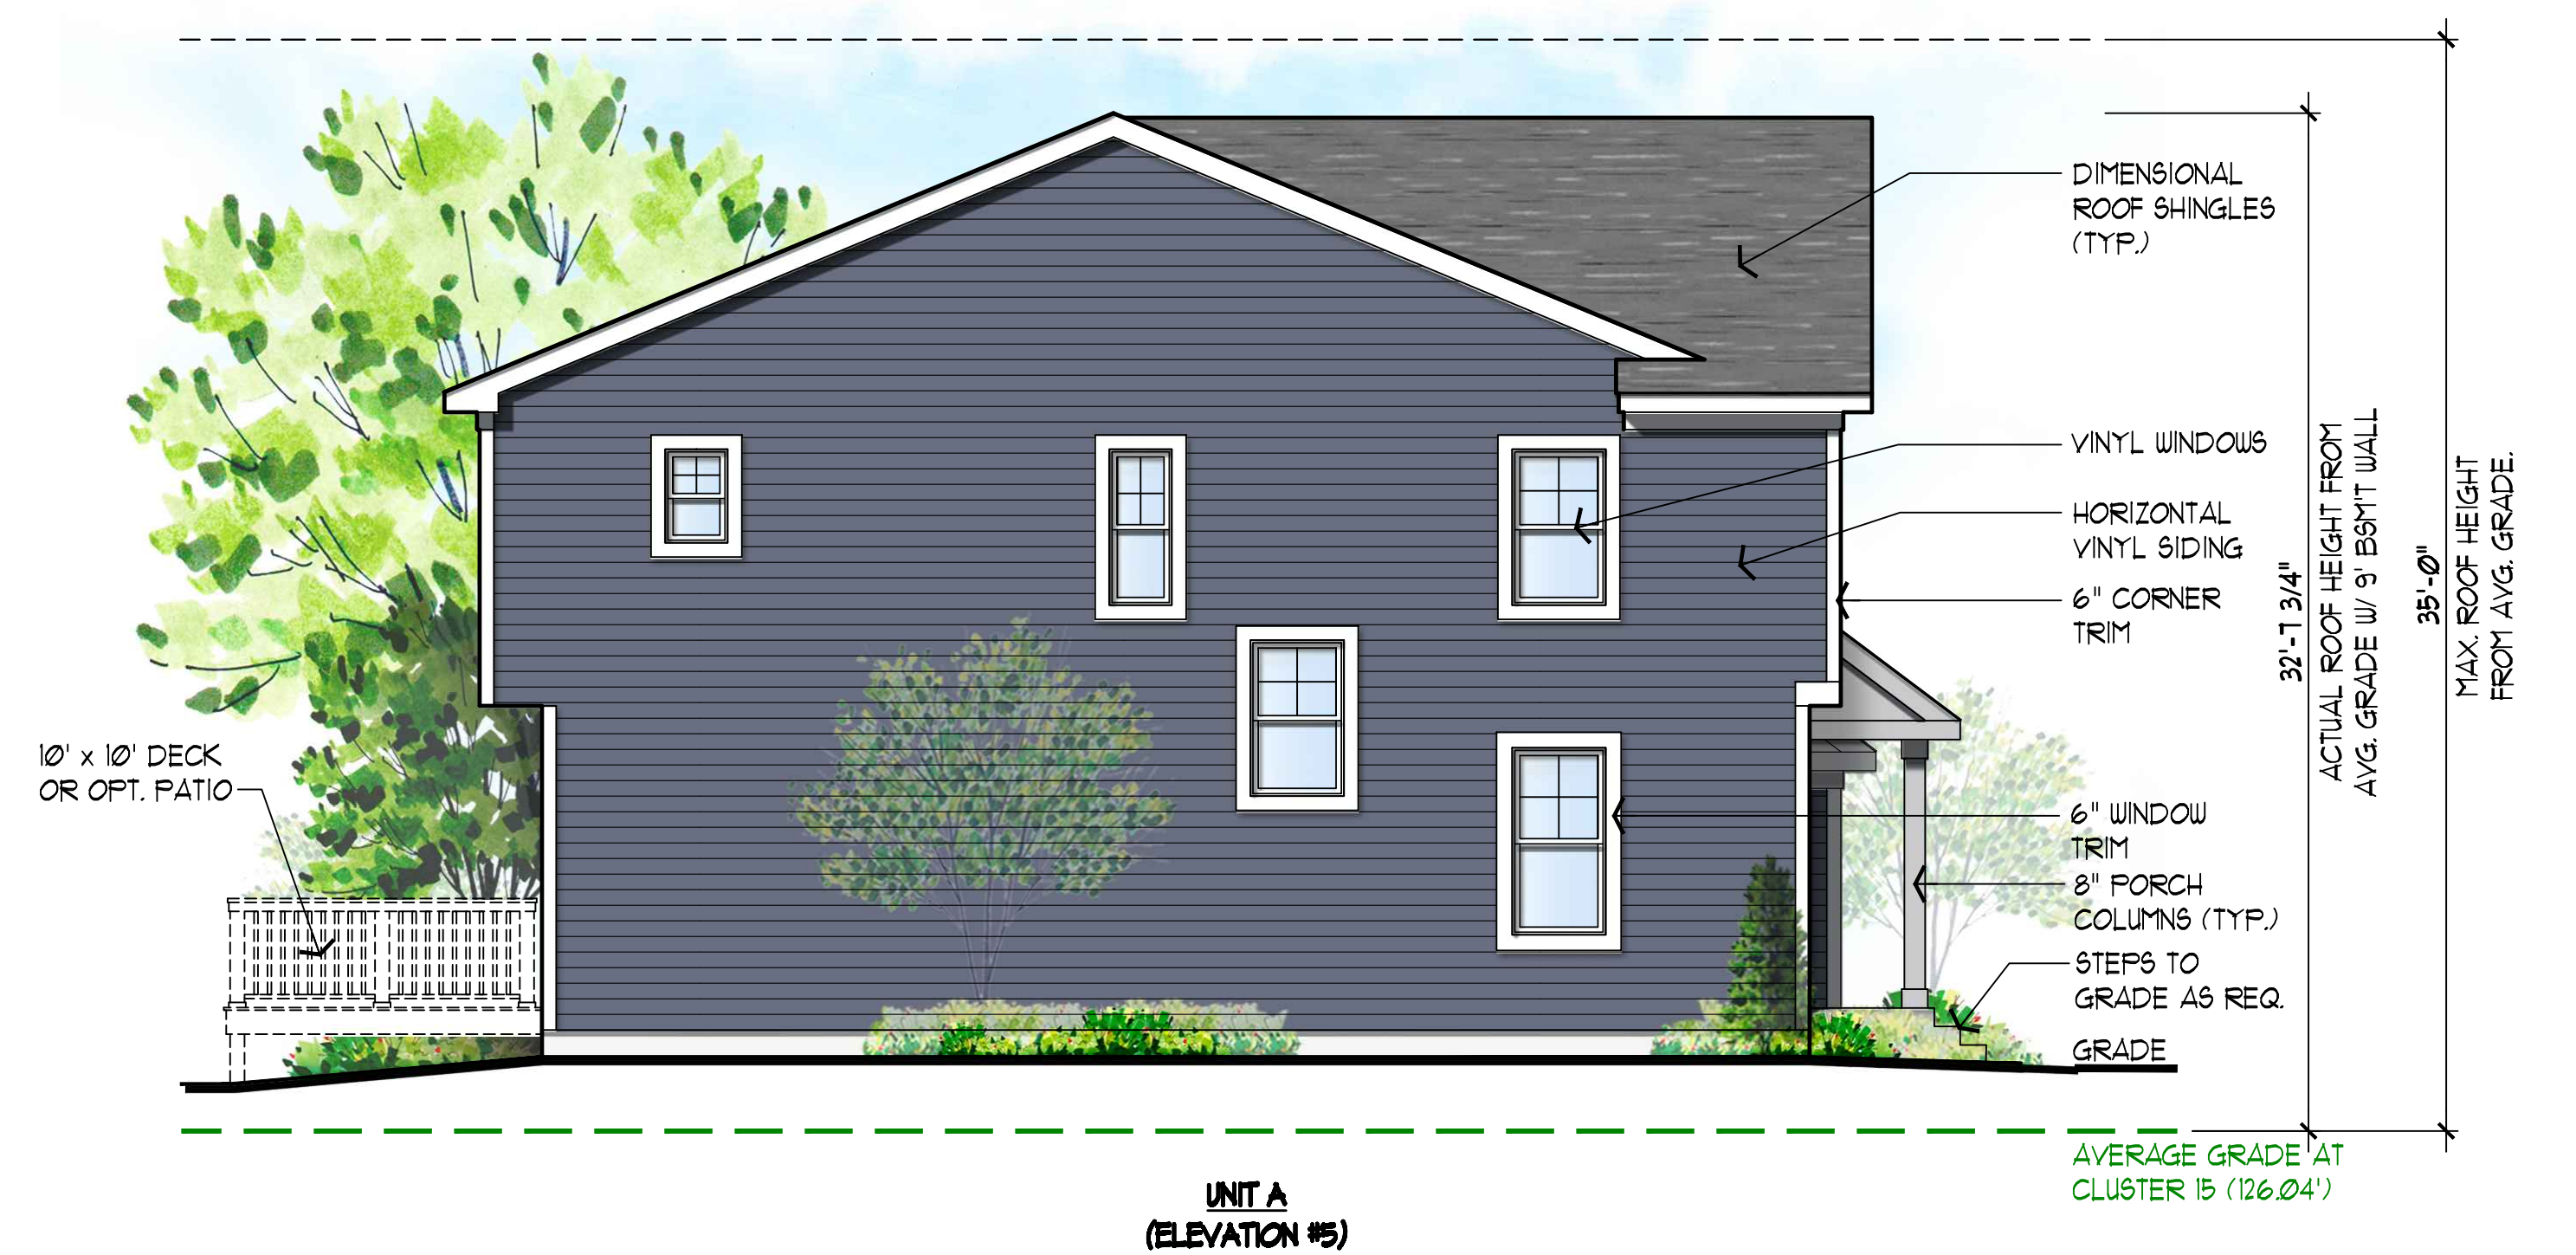

LEFT SIDE ELEVATION (6-UNIT BUILDING)

SCALE: 3/16" = 1'-0"

CLUSTER #15 W/ 9' BSM'T WALL
 MARKET RATE TOWNHOUSE
 ♦ RARITAN POINT ♦
 (AKA NL INDUSTRIES)
 SAYERVILLE, NEW JERSEY

SCALE: 3/16" = 1'-0"
 #15/010
 MAY 6, 2022 MAY 16, 2022
 MAY 9, 2022 MAY 25, 2022
 MAY 12, 2022

A-10

FEINBERG & ASSOCIATES P.C.

ARCHITECTURE/SITE DESIGN/INTERIOR DESIGN

1010 Haddonfield-Berlin Road • Suite 411 • Voorhees, NJ 08043

Tel: 856.782.0100 • Fax: 856.782.8656

www.feinbergdesign.com

